

Record and Return to:
Hoose Homes and Investments, LLC
7563 Philips Highway, Suite 208
Jacksonville, FL 32256

**SECOND AMENDED DECLARATION OF COVENANTS, CONDITIONS AND
RESTRICTIONS OF ATLANTIC BEACH COTTAGES
HOMEOWNERS ASSOCIATION, INC.**

THIS SECOND AMENDED DECLARATION OF COVENANTS, CONDITIONS AND RESTRICTIONS OF ATLANTIC BEACH COTTAGES HOMEOWNERS ASSOCIATION, INC. (this "Declaration"), is made on the date hereinafter set forth by HOOSE HOMES AND INVESTMENTS, LLC, a Florida limited liability company, hereinafter referred to as "Developer."

WITNESSETH:

WHEREAS, Developer is the owner of the property in Duval County, Florida, more particularly described on Exhibit "A" attached hereto and made a part hereof (hereinafter referred to as the "Property") and desires to develop the Property as a planned community; and

WHEREAS, Developer desires to amend that certain Amended Declaration of Covenants, Conditions and Restrictions of Atlantic Beach Cottages Homeowners Association, Inc., recorded at Official Records Book 19319, Page 2351, of the Public Records of Duval County, Florida (the "Prior Declaration");

NOW, THEREFORE, Developer hereby declares that the Property shall be held, sold and conveyed subject to the following easements, restrictions, covenants and conditions (hereinafter referred to as the "Restrictions") which are for the purpose of protecting the value and desirability of and which shall run with the land and be binding on all parties having any right, title or interest in the Property or any part thereof, their heirs, successors and assigns, and shall inure to the benefit of each such person. These Restrictions hereby restate, replace and supersede in their entirety the easements, restrictions, covenants and conditions contained in the Prior Declaration.

ARTICLE I
Definitions

1. "Association" means Atlantic Beach Cottages Homeowners Association, Inc., a Florida corporation not-for-profit, whether now existing or to be created, and its successors and assigns.
2. "Owner" means the record owner, whether one or more persons or entities, of a fee simple title to any Residential Lot which is a part of the Property, including contract sellers, but excluding those having such interest merely as security for the performance of an obligation.
3. "Common Area" or "Common Areas" shall mean all real property to be owned or leased by the Association for the common use and enjoyment of the Owners, their agents, assigns, employees and invitees, as well as all real property which is dedicated to the Association or its members by recorded plat or a Supplemental Declaration. The Common Areas shall not include the Surface Water or Storm Water Management System (as defined herein) that serves the Property as show on the survey

attached hereto as Exhibit "B".

4. "Residential Dwelling Unit" means any part of the Property which has been improved for use as a single-family dwelling, including, without limitation, any single-family detached dwelling, garden home, patio home or attached townhome, which is substantially completed.
5. "Residential Lot" means a platted lot intended to be used for the construction of a Residential Dwelling Unit.
6. "Articles" means the Articles of Incorporation of the Association.
7. "Board" or "Board of Directors" means the Board of Directors of the Association.
8. "Bylaws" mean the Bylaws of the Association.
9. "Declaration" means this Declaration of Covenants, Conditions and Restrictions applicable to the Property.
10. "VA" means the Veterans Administration and its successors and assigns.
11. "FHA" means the Federal Housing Administration and its successors and assigns.
12. "Mortgagee" means any institutional holder of a first mortgage encumbering a portion of the Property as security for the performance of any obligation, including a bank, savings and loan association, insurance company, any real estate or mortgage investment trust, and insurers or guarantors of mortgages, including, without limitation, the Federal National Mortgage Association, the Government National Mortgage Association, the VA, the FHA or any lender generally recognized as an institutional type lender.
13. "Unit" used without qualifying language includes Residential Lots and Residential Dwelling Units.
14. "Initial Maximum Annual Assessment" shall be the annual assessment for the calendar year during which the first Residential Lot is conveyed to an Owner which shall not exceed \$ 354.00.
15. "Surface Water or Storm Water Management System" means a system which is designed and constructed or implemented to control discharges which are necessitated by rainfall events incorporating methods to collect, convey, store, absorb, inhibit, treat, use or reuse water to prevent or reduce flooding, overdrainage, environmental degradation and water pollution or otherwise affect the quantity and quality of discharges from the system, as permitted pursuant to Chapter 373, Florida Statutes, including, but not limited to, those drainage easements depicted on the survey attached hereto as Exhibit "B".
16. "Declarant" means Developer, its successors and assigns with respect to the Property and any person or entity to whom Developer makes a written assignment of its rights as Developer hereunder.

ARTICLE II
Membership and Voting Rights

1. Right to Membership. Every Owner of a Residential Lot which is subject to this Declaration shall be a member of the Association. Membership shall be appurtenant to and may not be separated from ownership of any Residential Lot.
2. Classes of Membership. The Association shall have two classes of voting membership:
 - a. Class A. Class A members shall be all Owners, with the exception of the Declarant. Each Class A member shall be entitled to one (1) vote for each Residential Lot owned.
 - b. Class B. The Class B members shall be the Declarant who shall be entitled to three (3) votes for each Residential Lot owned. The Class B membership shall cease and be converted to Class A membership on the happening of any of the following events, which ever first occurs:
 - i. The number of votes assigned to Class A members equals the number of votes assigned to Class B members;
 - ii. Within six (6) months from that time at which all the Residential Dwelling Units that are subject to this Declaration have been completed, some have been conveyed to purchasers and no Residential Dwelling Units are under construction or offered for sale by the Declarant in the ordinary course of business; or
 - iii. Ten (10) years from the date of recording this Declaration.
3. Multiple Owners. When any Residential Lot is owned of record in the name of two (2) or more persons or entities, whether fiduciaries or in any other manner of joint or common ownership, only one of such persons, who shall be designated by such joint owners, shall become the member entitled to vote. Such vote shall be exercised as they among themselves determine but in no event shall more than one (1) vote be cast with respect to any such Residential Lot. Where a partnership, corporation or other entity is a Class A member, such Class A member shall designate one representative of such partnership or such corporation or other entity to be the member entitled to vote.

ARTICLE III
Covenant of Maintenance Assessments

1. Creation of the Lien and Personal Obligation of Assessments. Each Owner of any Residential Lot by acceptance of a deed therefore, whether or not it shall be so expressed in such deed, is deemed to covenant and agree to pay to the Association annual assessments or charges and special assessments, such assessments to be established and collected as hereinafter provided. The annual and special assessments, together with interest, costs, late charges and reasonable attorneys' fees, shall be a charge on the land and shall be a continuing lien upon the Residential Lot against which each such assessment is made. Each such assessment, together with interest, costs, late charges and reasonable attorneys' fees, shall also be the personal obligation of the person who was the Owner of such

Residential Lot at the time when the assessment fell due. In the case of co-Owners, each co-Owner shall be jointly and severally liable for the entire amount of the assessment. Each Owner is jointly and severally liable with the previous parcel owners for all unpaid annual and special assessments, together with interest, costs, late charges and reasonable attorneys' fees, that came due up to the time of transfer of title to the Owner.

2. Purpose of Annual Assessments. The annual assessments levied by the Association shall be used exclusively to promote the recreation, health, safety and welfare of the residents in the Property and for the improvement, maintenance and operation of the Common Areas. In addition, the assessments shall be used for the maintenance and repair of the Surface Water or Stormwater Management Systems including, but not limited to, work within retention areas, drainage structures and drainage easements, and the Sewer System
3. Maximum Annual Assessment.
 - a. During the calendar year when the first Residential Lot is conveyed to an Owner, the maximum annual assessment shall be the Initial Maximum Annual Assessment.
 - b. The maximum annual maintenance assessment may not be increased more than fifteen percent (15%) above the maximum annual maintenance assessment for the previous year unless approved by two-thirds (2/3) of each class of those members present in person or by proxy and voting at a meeting duly convened for that purpose.
 - c. The Board shall fix the annual assessment at an amount not in excess of the maximum.
 - d. The Board, in determining the common expenses, may establish and maintain a reserve fund for the periodic maintenance, repair and replacement of the Common Areas or Surface Water or Stormwater Management Systems, or for such other purposes as the Board deems prudent for the operation of the Association.
4. Special Assessments. In addition to the annual assessments authorized above, the Board may levy, in any assessment year, a special assessment applicable to that year provided that any such assessment shall have the assent of a majority of the votes of each class of members who are voting in person or by proxy at a meeting duly called for this purpose.

In addition, the Board may assess a special assessment against an Owner for the cost to repair any damage or injury to the Common Areas or Surface Water or Stormwater Management Systems caused by the Owner's negligence, or for any damage or cost to the Sewer System or the sewer on any other Residential Lot caused by Owner's failure to maintain the sewer and related piping on his or her Residential Lot, or for such other amount as determined by the Board due to an Owner's failure to comply with the provisions of this Declaration as hereinafter provided.

5. Notice and Quorum for Any Action Authorized under Paragraphs 3 and 4. Written notice of any meeting called for the purpose of taking any action authorized under paragraphs 3 and 4 shall be sent to all members not less than thirty (30) days nor more than sixty (60) days in advance of the meeting. At such meeting, the presence of members or of proxies entitled to cast a majority of the votes of

each class of membership shall constitute a quorum.

6. **Uniform Rate of Assessment.** Both annual and special assessments must be fixed at a uniform rate for all Residential Lots (except special assessments specifically assessed against an Owner for costs incurred solely on account of his negligence or failure to comply herewith). Notwithstanding anything to the contrary contained herein, Declarant shall not be required to pay annual or special assessments on any Residential Lot owned by Declarant; provided however, in the event that Declarant is a Class B member or is otherwise in control of the Association, no less frequently than monthly, an amount equal to the difference between the operating expenses incurred by the Association (not to include amounts for any reserve accounts) and the assessments receivable from other members and other income of the Association for each month.
7. **Date of Commencement of Assessments; Due Dates.** The annual assessments provided for herein shall commence as to all Residential Lots conveyed to an Owner on the first day of the month following the conveyance of the first Residential Lot to an Owner. The first annual assessment shall be adjusted according to the number of months remaining in the calendar year. The annual assessment shall be payable at the times and in the manner determined by the Board. The Association shall, upon demand, and for a reasonable charge, furnish a certificate signed by an officer of the Association setting forth whether the assessments on a specified Residential Lot have been paid. A properly executed certificate of the Association as to the status of assessments on a Residential Lot is binding upon the Association as of the date of its issuance.
8. **Effect of Nonpayment of Assessments; Remedies of the Association.** If any assessment is not paid by its due date, then such Assessment shall become delinquent and shall, together with interest thereon at the rate of fifteen percent (15%) per annum, or the highest rate collectible by law, whichever is lower, a late charge of ten percent (10%) of the amount of the payment due, attorney's fees and the cost of collection thereof, shall become a charge and continuing lien on the Residential Lot and all improvements thereon, against which each such Assessment is made. In addition to any other remedies afforded to it by applicable law, the Association may bring an action at law against the Owner personally obligated to pay such Assessment and/or record a claim of lien in the public records of the County in which the Residential Lot is located, which lien shall be effective from and as of the time of recording and shall relate back in priority to the original date of recordation of this Declaration, and shall continue in effect until all amounts due to the Association are paid in full, except as otherwise specifically set forth herein. In addition to its other remedies, the Association may foreclose its lien against the Residential Lot. No Owner may escape liability for the assessments provided for herein by abandonment of his Residential Lot. The Board may suspend the voting rights and right to use the Common Areas of a member during any period in which such member shall be in default of any assessment levied by the Association.
9. **Subordination of the Lien to Mortgages.** Notwithstanding anything in to the contrary contained herein, the lien of the assessments provided for herein shall be subordinate to the lien of any first mortgage. Sale or transfer of any Residential Lot shall not affect the assessment lien. However, the liability of a first mortgagee, or its successor or assignee as a subsequent holder of the first mortgage who acquires title to a parcel by foreclosure or by deed in lieu of foreclosure for the unpaid assessments that became due before the mortgagee's acquisition of title, shall be limited as may be provided in Chapter 720 of the Florida Statutes (or any successor law), as the same may be modified

from time to time. Any such delinquent assessments which were extinguished or limited pursuant to the foregoing may be reallocated and assessed against the all Residential Lots as a common expense or special assessment. No sale or transfer shall relieve any Residential Lot from liability for any assessment thereafter becoming due or from the lien thereof.

ARTICLE V

Use of Property

In order to provide for congenial occupancy of the Property and for the protection of the value of the Residential Dwelling Units, the use of the Property shall be in accordance with the following provisions so long as the Property is subject to this Declaration.

1. **Common Areas.** The Common Areas shall be used only for the purposes for which they are intended in the furnishing of services and facilities for the enjoyment of the Owners. There shall be no obstruction or alteration of, nor shall anything be stored, altered or constructed in, or removed from, the Common Areas without the prior written consent of the Board.
2. **Insurance.** No use shall be made of the Common Areas which will increase the rate of insurance upon the Property without the prior consent of the Board. No Owner shall permit anything to be done or kept on the Common Areas which will result in cancellation of insurance on any part of the Common Areas or which will be in violation of any law. No waste shall be committed in the Common Areas.
3. **Nuisances.** No obnoxious or offensive activity shall be allowed upon the Common Areas, nor any use or practice which is the source of annoyance or nuisance to Owners or guests or which interferes with the peaceful possession and proper use of the Common Areas by Owners. The Board shall have the power to adopt reasonable rules and regulations governing the use of the Common Areas and the personal conduct of the members and their guests thereon, and to establish fines for the infraction thereof as hereinafter provided. In addition, the Board may also suspend the right of a member to use the Common Areas, after notice and hearing for a period not to exceed sixty (60) days, as a result of such members' infraction of such published rules and regulations.
4. **Lawful Use.** No immoral, improper, offensive or unlawful use shall be made of the Common Areas or any part thereof and all valid laws, zoning ordinances and regulations of all governmental bodies having jurisdiction thereof shall be observed. The responsibility of meeting the requirements of governmental bodies pertaining to maintenance, replacement, modification or repair of the Common Areas shall be the same as is elsewhere herein specified.
5. **Surface Water or Stormwater Management System.** The Association shall be responsible for the maintenance, operation and repair of the Surface Water or Stormwater Management System. Maintenance of the Surface Water or Stormwater Management System(s) shall mean the exercise of practices which allow the systems to provide drainage, water storage, conveyance or other surface water or stormwater management capabilities as permitted by the Florida Department of Environmental Protection. Any repair or reconstruction of the Surface Water or Stormwater Management System shall be as permitted, or if modified, as approved by the Florida Department of Environmental Protection.

6. **Step Sewer System.** The Property is equipped with a STEP sewer system (the "Sewer System") which connects the sewers on each Residential Lott. Each Owner is responsible for maintaining the sewer and related piping on his or her Residential Lot, as set forth in Article XI, Section 6. The Association shall be responsible for ensuring that each Owner is appropriately maintaining the sewer and related piping on his or her Residential Lot and for ensuring the overall maintenance and operation of the Sewer System. The Association may levy a special assessment against any Owner who fails to adequately maintain the sewer and related piping on his or her Residential Lot.

ARTICLE VI

Lakes

1. **Water Level and Use.** With respect to the lakes now existing or which may hereafter be constructed and operated within the Property, only the Association shall have the right to remove any water from such lakes for the purpose of irrigation or other use or to place any matter or object in such lakes, subject to the terms and conditions of any and all Surface Water and/or Stormwater Management System permits. The Association shall have the sole and absolute right to control the water level of all lakes and to control the growth and eradication of plants, fowl, reptiles, animals, fish and fungi in and on such lakes and to fill any lake and no Owner shall deposit any fill in such lake. No dock, moorings, pilings, boat shelters or other structure shall be erected on or over the lakes without the approval of the Board. No boat or vessel shall be permitted to be operated or maintained on any lake.
2. **Easement for Access and Drainage.** The Association shall have a perpetual, non-exclusive easement over all areas of the Surface Water or Stormwater Management Systems for access to operate, maintain or repair such systems. This easement shall provide the Association with the right to enter upon any portion of a Residential Lot which is adjacent to or a part of the Surface Water or Stormwater Management System, at a reasonable time and in a reasonable manner, to operate, maintain or repair the Surface Water or Stormwater Management System as required by the Florida Department of Environmental Protection permit. In addition, the Association shall have a perpetual, non-exclusive easement for drainage over the entire Surface Water or Stormwater Management System. No person shall alter the drainage flow of the Surface Water or Stormwater Management System, including buffer areas or swales, without the prior written approval of the Florida Department of Environmental Protection.

ARTICLE VII

Easements

1. **Reservation of Easements.** Declarant reserves for itself, its successors and assigns, a right-of-way and easement to erect, maintain and use electric and telephone poles, wires, cables, conduits, storm sewers, drainage swales, sanitary sewers, water mains, gas, sewer and water lines and other public conveniences or utilities on, in and over the Common Areas.
2. **Drainage Easements.** Owners shall not obstruct or divert drainage flow from drainage easements. Declarant may cut drainage swales for surface waters and establish easements therefore wherever and whenever such action may appear to Declarant to be necessary to maintain reasonable standards of health, safety and appearance. These easements include the right to cut any trees, bushes or

shrubbery, make any grading of the soil, or take any other action reasonably necessary to install utilities and maintain reasonable standards of health and appearance but shall not include the right to disturb any improvements on the Property unless such improvements are restored to their condition prior to such disturbance promptly thereafter. Except as provided herein, the existing drainage system shall not be altered so as to divert the flow of water onto an adjacent property or into sanitary sewer lines.

3. **Additional Easements.** Declarant reserves the right to impose further restrictions and to grant or dedicate additional easements and rights-of-way over the property owned by Declarant. In addition, Declarant hereby reserves the right to grant easements and rights-of-way over, under and through the Common Areas so long as Declarant shall own any portion of the Property. The easements and rights-of-way granted by Declarant shall not structurally weaken any improvements or unreasonably interfere with enjoyment of the Common Areas.
4. **Cable Television Easement.** Declarant reserves for itself an exclusive easement for the installation and maintenance of radio and television cables within Common Areas and the rights-of-ways and easement areas referred to herein.
5. **Encroachments.** Declarant may grant individual Owners the right to encroach upon easements or Common Areas where necessary for the preservation of trees or the maintenance of overall aesthetics in the community.
6. **Sewer System Easements.** The Association shall have a perpetual, non-exclusive easement over and right to access the portions of any Residential Lot containing the Sewer System, for the purpose of operating, maintain, repairing or replacing the Sewer System.

ARTICLE VIII Rights of Mortgagees

1. **Rights of Mortgagees.** Upon written request to the Association identifying the name and address of a mortgagee, such mortgagee will be entitled to timely written notice of:
 - a. Any condemnation loss or casualty loss which affects a material portion of the Property or any Residential Dwelling Unit on which there is a first mortgage held, insured or guaranteed by such mortgagee.
 - b. Any delinquency in the payment of the assessments or charges owed by an Owner of a Residential Dwelling Unit subject to a first mortgage held, insured or guaranteed by such mortgagee, which remains due but unpaid for a period of sixty (60) days.
 - c. Any lapse, cancellation or material modification of any insurance policy, fidelity bond or other bond maintained by the Association.
 - d. Any proposed action which would require the consent of a specified percentage of the mortgage holders.

ARTICLE IX
Reconstruction or Repair after Casualty

1. Restoration and Repair. In the event that any pool of the Common Areas is damaged or destroyed by casualty, it shall be repaired or restored to substantially the condition prior to the damage or destruction by the Association.
2. Insurance Proceeds. Repair or reconstruction of the Common Areas shall be substantially in accordance with the plans and specifications pursuant to which the same was originally constructed. All insurance proceeds shall be applied to the restoration and repair. If the insurance proceeds are insufficient, the deficit shall be assessed against all Owners as a special assessment. If there is a surplus of insurance proceeds, it shall become the property of the Association.

ARTICLE X
Restrictions Affecting Residential Lots

1. Residential Use. Each of the numbered lots in the subdivision shall be Residential Lots used for single family dwellings only. No business or commercial building may be erected on any Residential Lot and no business may be conducted on any part thereof.
2. Location of Structures. The location of all structures (including building, fences and walls) and shrubbery placed upon any Residential Lot shall comply with the requirements of all zoning and building ordinances applicable thereto.
3. No Shacks or Trailers. No shack, mobile home, trailer, or tent shall be erected or permitted to remain on any Residential Lot, subject to the following exception(s): temporary tents may be permitted to remain on a Residential Lot for a period of no greater than three (3) consecutive days, but no more than six (6) days total in a thirty (30) day period.
4. No Offensive Activities. No illegal, obnoxious or offensive activity nor any nuisance whatever shall be permitted or carried on in any part of the Property, nor shall anything be permitted therein which will become an annoyance to the neighborhood. No trash, garbage, rubbish, debris, waste material or other refuse shall be deposited or allowed to accumulate on any part of the Property. All containers used for the storage of garbage or trash shall be screened from view from adjacent lots and the streets except on the day trash is picked up by the City/County in which the Property is located.
5. Exterior Maintenance. Each Owner shall be responsible for the maintenance of the lawn, landscaping and exterior of all buildings and structures on the Residential Lot owned by such Owner, all of which shall be maintained in a neat and orderly manner with the lawns maintained and cut, landscaping trimmed and the exterior of the improvements painted and in good repair.
6. Maintenance of Step Sewer System. Each Owner shall be responsible for the maintenance of the sewer system and all related piping on Owner's Residential Lot. Owner shall maintain such sewer system and keep it in good repair and working order. Owner shall be responsible to any damage or maintenance costs incurred by the Association or any other Owner as a result of Owner's failure to adequately maintain his or her sewer system and related piping. No Owner may modify, repair or

replace the sewer system on his or her Residential Lot without advanced approval of the Association.

7. **Pets.** No animals shall be kept on the Property for any commercial or breeding purpose. Not more than four (4) domestic animals may be kept on a Residential Lot for the pleasure of the occupants of the Residential Dwelling Unit built on such lot without the prior written approval of the Board. If, in the reasonable opinion of the Board, any animal becomes dangerous or an annoyance or destructive of wildlife, the Association shall have the right to require that such offending animal be removed from the Property.
8. **Clotheslines.** No clothes or laundry shall be hung where the same are visible from any street or Residential Lot.
9. **Parking.** No vehicle shall be parked on any Residential Lot or street on the property unless such vehicle is operable on the highways of the State of Florida and has a current license tag. No repair work shall be performed on any vehicle except minor repairs which are completed within a two (2) hour duration. No boat, recreation vehicle, truck or other commercial vehicle shall be parked on a Residential Lot except in the garage constructed on such Residential Lot.
10. **Garages.** No garages or outbuildings shall be used as a residence or converted into living space.
11. **Amendments or Additional Restrictions.** Declarant shall have the right to:
 - a. Amend these covenants and restrictions, but all such amendments shall conform to the general purposes and standards of the covenants and restrictions herein contained;
 - b. Amend these covenants and restrictions to comply with the requirements of the United States Department of Housing and Urban Development, FHA or VA;
 - c. Amend these covenants and restrictions for the purposes of curing any ambiguity or inconsistency between the provisions contained herein;
 - d. Notwithstanding anything to the contrary contained herein, prior to the sale of any Residential Lot to an Owner, amend these covenants and restrictions in any manner for any purpose, at Declarant's sole discretion;
 - e. Include in any contract or deed or other instrument hereafter made any additional covenants and restrictions applicable to the property being conveyed which do not lower the standards of the covenants and restrictions contained herein;
 - f. Release any building plot from any part of the covenants and restrictions which have been violated, (including, without limiting the foregoing, violations of building restriction lines and provisions hereof relating thereto) if Declarant determines such violation to be a minor or insubstantial violation.
12. **Signs.** No signs shall be displayed on any Residential Lot except "For Rent" or "For Sale" signs, which signs may refer only to that particular premises for sale or for rent and shall be of materials,

size, height and design approved by the Board. The Association may enter upon any Residential Lot and summarily remove any signs which do not comply with the provisions of this paragraph.

13. Easements. The Declarant, for itself and its successors and assigns, reserves the right, privilege and easement over and under all easement areas shown on the Plat to erect, maintain and use electric and telephone wires, cables, conduits, water mains, drainage lines or drainage swales, sewer mains and other suitable equipment for the installation, maintenance, transmission and use of electricity, gas, telephone, lighting, heating, water, drainage, sewage and other conveniences and utilities. The Owners of the Residential Lots subject to the privileges, rights and easements referred to in this paragraph shall acquire no right, title or interest in and to wires, cables, conduits, pipes, mains, lines or other equipment or facilities placed on, over or under the property subject to such privileges, rights and easements. No structure, pavement or other improvement shall be erected on any part of any easement except by Declarant and, in the event any such improvement is placed in said easement by a person other than Declarant, the same shall be removed upon request by the Declarant or the Association at the cost of the Owner of such Residential Lot upon which such easement and improvement are located.

14. Swale Maintenance. The Developer has constructed or may construct a Drainage Swale upon each Lot for the purpose of managing and containing the flow of excess surface water, if any, found upon such lot from time to time. Each lot owner, including builders, shall be responsible for the maintenance, operation and repair of the swales on the lot. Maintenance, operation and repair shall mean the exercise of practices, such as mowing and erosion repair, which allow the swales to provide drainage, water storage, conveyance or other stormwater management capabilities as permitted by the Florida Department of Environmental Protection. Filling, excavation, construction of fences or otherwise obstructing the surface water flow in the swales is prohibited. No alteration of the Drainage Swale shall be authorized and any damage to any Drainage Swale, whether caused by natural or human-induced phenomena, shall be repaired and the Drainage Swale returned to its former condition as soon as possible by the Owner(s) of the Lot(s) upon which the Drainage swale is located.

ARTICLE XI

General Provisions

1. Legal Action and Violation. If any Owner violates or attempts to violate any of these covenants and restrictions (hereinafter referred to as the "Offending Owner"), Declarant or the Association may, upon ten (10) days written notice to the Owner of the offending Residential Lot, prosecute proceedings at law for the recovery of damages against the Offending Owner and maintain a proceeding in equity against the Offending Owner for the purpose of preventing or enjoying all or any such violation or attempted violation. If any condition exists which is in violation of these covenants and restrictions, Declarant and the Association shall have the right, but not the obligation, to enter upon the Residential Lot where such violation exists and summarily to abate, correct or remove the same, all at the expense of the Offending Owner, and/or the Board may assess a reasonable fine against such Offending Owner, which expense or fine (herein called "Special Assessment") shall be payable by such Owner to the Declarant or the Association on demand. Any entry, abatement, correction or removal shall not be deemed a trespass or make the Declarant or Association liable for any damages on account thereof. The remedies contained in this paragraph

shall be cumulative of all other remedies now and hereinafter provided by Florida law.

2. The Validity of this Declaration its construction, interpretation and enforcement, and the rights of the parties hereto shall be determined under, governed by, and construed in accordance with Florida law. All actions or proceedings arising in connection with this Declaration shall be tried and litigated in Duval County, Florida, only.
3. Waiver. The failure of the Association to enforce any covenant, restriction, obligation, right, power, privilege, authority or reservation herein contained, however long continued, shall not be deemed a waiver of the right to enforce the same thereafter as a breach or violation hereof.
4. Attorney's Fees. Any Owner found to be in violation of these restrictions shall be obligated to pay the reasonable attorney's fees of the Association or Declarant in any action seeking to enforce, or prevent, correct or enjoin such violation or seeking damages for the breach of these restrictions.
5. Severability. All regulations herein contained shall be several and independent. The invalidity of one or more or any part of one shall in no way impair the remaining restrictions or any part thereof.
6. Rights of Declarant. Declarant shall have the right to waive compliance with these restrictions where Declarant makes a good faith determination that such violation is minor and will not cause a material disruption of the development plan contemplated hereby.
7. Amendment. The covenants and restrictions of this Declaration shall run with and bind the land. This Declaration may be amended from time to time by the Association in the manner as provided by the Articles and these Covenants. In the event that the Declaration is approved by the VA or FHA and the VA or FHA guarantees or insures a mortgage on a Residential Dwelling Unit, then so long as there is a Class B membership, the dedication, conveyance or mortgaging of Common Areas, dissolution, merger or consolidation of the Association or amendment of this Declaration shall require the approval of the VA and FHA.

Notwithstanding this or any other provision of this Declaration, any amendment to this Declaration which alters the Surface Water or Stormwater Management System, beyond maintenance in its original condition, including the water management portion of the Common Areas, must have the prior approval of the Florida Department of Environmental Protection.

8. Enforcement. The Florida Department of Environmental Protection shall have the right to enforce, by a proceeding at law or in equity, the provisions contained in this Declaration which relate to the maintenance, operation and repair of the Surface Water or Storm Water Management System.
9. Provisions Inoperative as to Initial Construction. Nothing contained in this Declaration shall be interpreted or enforced so as to prevent Declarant, or its contractors, subcontractors, agents, employees, successors or assigns from doing or performing on all or any part of the Property owned or controlled by Declarant or its assigns whatever is necessary convenient or desirable for the development of the Property or the construction of Residential Dwelling Units. Declarant and its assigns shall have the right to construct and use signs, trailers, buildings, model centers, offices and any other improvements as necessary for the construction and sale of Units.


10. Assignment of Declarant Rights. Declarant shall have the sole and exclusive right to assign its rights pursuant to this Declaration provided however, that absent a written assignment by Declarant, any Owner who acquires more than one Residential Lot for the purpose of the development of the Property or the construction of Residential Dwelling Units shall be deemed to have been assigned Declarant's rights pursuant hereto.
11. Conflict. In the event of any conflict between the provisions of this Declaration, the Articles and the Bylaws, the provisions of this Declaration shall control and prevail.

[REMAINDER OF PAGE INTENTIONALLY LEFT BLANK.]


IN WITNESS WHEREOF, the undersigned being the Declarant herein has set its hand and seal this 14th day of October, 2020.

Signed, sealed and delivered in the presence of:

**BY: Hoose Homes and Investments, LLC,
a Florida limited liability company,
its Manager**



Witness name: Adam Rigel

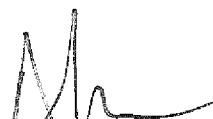

By: Alex Sifakis
Its: Manager




Witness name: Katherine Derringer

STATE OF FLORIDA
COUNTY OF DUVAL

The foregoing instrument was acknowledged before me this 14th day of October, 2020, by Alex Sifakis, as Manager of Hoose Homes and Investments, LLC, a Florida limited liability company, being: [] personally known to me; or [] having produced n/a as identification



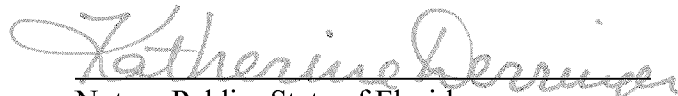

Notary Public, State of Florida

**EXHIBIT A
LEGAL DESCRIPTION**

PARCEL 1

A PORTION OF LOT 13 AS SHOWN ON THE PLAT OF CARL'S COLORED SUBDIVISION, AS RECORDED IN PLAT BOOK 17, PAGE 41 OF THE CURRENT PUBLIC RECORDS OF DUVAL COUNTY, FLORIDA AND BEING MORE PARTICULARLY DESCRIBED AS FOLLOWS:

BEGIN AT THE SOUTHWEST CORNER OF SAID LOT 13; THENCE NORTH 00°48'51" WEST ALONG THE EAST RIGHT-OF-WAY LINE OF ALLEY ROAD (A 50' RIGHT-OF-WAY AS NOW ESTABLISHED), A DISTANCE OF 39.73 FEET; THENCE NORTH 89°50'26" EAST, A DISTANCE OF 166.78 FEET TO THE EASTERLY LINE OF SAID LOT 13; THENCE SOUTH 00°23'17" EAST ALONG SAID EASTERLY LINE A DISTANCE OF 39.73 FEET TO THE SOUTHWEST CORNER OF SAID LOT 13; THENCE SOUTH 89°50'26" WEST ALONG THE SOUTHERLY LINE OF SAID LOT 13, A DISTANCE OF 166.49 FEET TO THE POINT OF BEGINNING.

CONTAINING 6,619.99 SQ. FT. - 0.15 ACRES ±

PROPOSED PARCEL 2

A PORTION OF LOT 13 AS SHOWN ON THE PLAT OF CARL'S COLORED SUBDIVISION, AS RECORDED IN PLAT BOOK 17, PAGE 41 OF THE CURRENT PUBLIC RECORDS OF DUVAL COUNTY, FLORIDA AND BEING MORE PARTICULARLY DESCRIBED AS FOLLOWS:

COMMENCE: AT THE SOUTHWEST CORNER OF SAID LOT 13; THENCE NORTH 00°48'51" WEST ALONG THE EAST RIGHT-OF-WAY LINE OF ALLEY ROAD (A 50' RIGHT-OF-WAY AS NOW ESTABLISHED), A DISTANCE OF 39.73 FEET TO THE POINT OF BEGINNING; THENCE CONTINUING NORTH 00°48'51" WEST, A DISTANCE OF 40.00 FEET; THENCE NORTH 89°50'26" EAST, A DISTANCE OF 167.08 FEET TO THE EASTERLY LINE OF SAID LOT 13; THENCE SOUTH 00°23'17" EAST ALONG SAID EASTERLY LINE A DISTANCE OF 40.00 FEET; THENCE SOUTH 89°50'26" WEST, A DISTANCE OF 166.78 FEET TO THE POINT OF BEGINNING.

CONTAINING 6,676.87 SQ. FT. - 0.15 ACRES ±

PROPOSED PARCEL 3

A PORTION OF LOT 13 AS SHOWN ON THE PLAT OF CARL'S COLORED SUBDIVISION, AS RECORDED IN PLAT BOOK 17, PAGE 41 OF THE CURRENT PUBLIC RECORDS OF DUVAL COUNTY, FLORIDA AND BEING MORE PARTICULARLY DESCRIBED AS FOLLOWS:

COMMENCE: AT THE SOUTHWEST CORNER OF SAID LOT 13; THENCE NORTH 00°48'51" WEST ALONG THE EAST RIGHT-OF-WAY LINE OF ALLEY ROAD (A 50' RIGHT-OF-WAY AS NOW ESTABLISHED), A DISTANCE OF 79.73 FEET TO THE POINT OF BEGINNING; THENCE CONTINUING NORTH 00°48'51" WEST, A DISTANCE OF 40.00 FEET; THENCE NORTH 89°50'26" EAST, A DISTANCE OF 167.38 FEET TO THE EASTERLY LINE OF SAID LOT 13; THENCE SOUTH 00°23'17" EAST ALONG SAID EASTERLY LINE A DISTANCE OF 40.00 FEET; THENCE SOUTH 89°50'26" WEST, A DISTANCE OF 167.08 FEET TO THE POINT OF BEGINNING.

CONTAINING 6,688.76 SQ. FT. - 0.15 ACRES ±

PROPOSED PARCEL 4

A PORTION OF LOT 13 AS SHOWN ON THE PLAT OF CARL'S COLORED SUBDIVISION, AS RECORDED IN PLAT BOOK 17, PAGE 41 OF THE CURRENT PUBLIC RECORDS OF DUVAL COUNTY, FLORIDA AND BEING MORE PARTICULARLY DESCRIBED AS FOLLOWS:

COMMENCE: AT THE SOUTHWEST CORNER OF SAID LOT 13; THENCE NORTH 00°48'51" WEST ALONG THE EAST RIGHT-OF-WAY LINE OF ALLEY ROAD (A 50' RIGHT-OF-WAY AS NOW ESTABLISHED), A DISTANCE OF 119.73 FEET TO THE POINT OF BEGINNING; THENCE CONTINUING NORTH 00°48'51" WEST, A DISTANCE OF 40.00 FEET; THENCE NORTH 89°50'26" EAST, A DISTANCE OF 167.68 FEET TO THE EASTERLY LINE OF SAID LOT 13; THENCE SOUTH 00°23'17" EAST ALONG SAID EASTERLY LINE A DISTANCE OF 40.00 FEET; THENCE SOUTH 89°50'26" WEST, A DISTANCE OF 167.38 FEET TO THE POINT OF BEGINNING.

CONTAINING 6,700.65 SQ. FT. - 0.15 ACRES ±

PROPOSED PARCEL 5

A PORTION OF LOT 13 AS SHOWN ON THE PLAT OF CARL'S COLORED SUBDIVISION, AS RECORDED IN PLAT BOOK 17, PAGE 41 OF THE CURRENT PUBLIC RECORDS OF DUVAL COUNTY, FLORIDA AND BEING MORE PARTICULARLY DESCRIBED AS FOLLOWS:

COMMENCE: AT THE SOUTHWEST CORNER OF SAID LOT 13; THENCE NORTH 00°48'51" WEST ALONG THE EAST RIGHT-OF-WAY LINE OF ALLEY ROAD (A 50' RIGHT-OF-WAY AS NOW ESTABLISHED), A DISTANCE OF 159.73 FEET TO THE POINT OF BEGINNING; THENCE CONTINUING NORTH 00°48'51" WEST, A DISTANCE OF 40.00 FEET; THENCE NORTH 89°50'26" EAST, A DISTANCE OF 167.97 FEET TO THE EASTERLY LINE OF SAID LOT 13; THENCE SOUTH 00°23'17" EAST ALONG SAID EASTERLY LINE A DISTANCE OF 40.00 FEET; THENCE SOUTH 89°50'26" WEST, A DISTANCE OF 167.68 FEET TO THE POINT OF BEGINNING.

CONTAINING 6,712.55 SQ. FT. - 0.15 ACRES ±

PROPOSED PARCEL 6

A PORTION OF LOT 13 AS SHOWN ON THE PLAT OF CARL'S COLORED SUBDIVISION, AS RECORDED IN PLAT BOOK 17, PAGE 41 OF THE CURRENT PUBLIC RECORDS OF DUVAL COUNTY, FLORIDA AND BEING MORE PARTICULARLY DESCRIBED AS FOLLOWS:

COMMENCE: AT THE SOUTHWEST CORNER OF SAID LOT 13; THENCE NORTH 00°48'51" WEST ALONG THE EAST RIGHT-OF-WAY LINE OF ALLEY ROAD (A 50' RIGHT-OF-WAY AS NOW ESTABLISHED), A DISTANCE OF 199.73 FEET TO THE POINT OF BEGINNING; THENCE CONTINUING NORTH 00°48'51" WEST, A DISTANCE OF 40.00 FEET; THENCE NORTH 89°50'26" EAST, A DISTANCE OF 168.27 FEET TO THE EASTERLY LINE OF SAID LOT 13; THENCE SOUTH 00°23'17" EAST ALONG SAID EASTERLY LINE A DISTANCE OF 40.00 FEET; THENCE SOUTH 89°50'26" WEST, A DISTANCE OF 167.97 FEET TO THE POINT OF BEGINNING.

CONTAINING 6,724.44 SQ. FT. - 0.15 ACRES ±

PROPOSED PARCEL 7

A PORTION OF LOTS 11 & 13 AS SHOWN ON THE PLAT OF CARL'S COLORED SUBDIVISION, AS RECORDED IN PLAT BOOK 17, PAGE 41 OF THE CURRENT PUBLIC RECORDS OF DUVAL COUNTY, FLORIDA AND BEING MORE PARTICULARLY DESCRIBED AS FOLLOWS:

COMMENCE: AT THE SOUTHWEST CORNER OF SAID LOT 13; THENCE NORTH 00°48'51" WEST ALONG THE EAST RIGHT-OF-WAY LINE OF ALLEY ROAD (A 50' RIGHT-OF-WAY AS NOW ESTABLISHED), A DISTANCE OF 239.73 FEET TO THE POINT OF BEGINNING; THENCE CONTINUING NORTH 00°48'51" WEST, A DISTANCE OF 46.00 FEET; THENCE NORTH 89°50'26" EAST, A DISTANCE OF 313.75 FEET TO THE EASTERLY LINE OF SAID LOT 11; THENCE SOUTH 00°11'43" EAST ALONG SAID EASTERLY LINE, A DISTANCE OF 24.71 FEET TO THE SOUTHEAST CORNER OF SAID LOT 11; THENCE SOUTH 89°50'15" WEST ALONG THE SOUTHERLY LINE OF SAID LOT 11, A DISTANCE OF 145.06 FEET TO THE NORTHEAST CORNER OF SAID LOT 13; THENCE SOUTH 00°23'17" EAST ALONG THE EASTERLY LINE OF SAID LOT 13, A DISTANCE OF 21.28 FEET; THENCE SOUTH 89°50'26" WEST, A DISTANCE OF 168.27 FEET TO THE POINT OF BEGINNING.

CONTAINING 11,333.34 SQ. FT. - 0.26 ACRES ±

TOGETHER WITH A PROPOSED POND DRAINAGE EASEMENT

A PORTION OF LOTS 11 & 13 AS SHOWN ON THE PLAT OF CARL'S COLORED SUBDIVISION, AS RECORDED IN PLAT BOOK 17, PAGE 41 OF THE CURRENT PUBLIC RECORDS OF DUVAL COUNTY, FLORIDA AND BEING MORE PARTICULARLY DESCRIBED AS FOLLOWS:

COMMENCE: AT THE SOUTHWEST CORNER OF SAID LOT 13; THENCE NORTH 00°48'51" WEST ALONG THE EAST RIGHT-OF-WAY LINE OF ALLEY ROAD (A 50' RIGHT-OF-WAY AS NOW ESTABLISHED), A DISTANCE OF 285.73 FEET; THENCE NORTH 89°50'26" EAST, A DISTANCE OF 118.53 FEET POINT OF BEGINNING; THENCE NORTH 00°54'23" WEST, A DISTANCE OF 10.78 FEET TO THE POINT OF CURVATURE OF A CURVE CONCAVE TO THE SOUTHEAST AND HAVING A RADIUS OF 30.00 FEET; THENCE NORTHEASTERLY ALONG AND AROUND SAID CURVE AN ARC DISTANCE OF 47.54 FEET TO THE POINT OF TANGENCY OF SAID CURVE, SAID CURVE BEING SUBTENDED BY A CHORD BEARING AND DISTANCE OF NORTH 44°29'27" EAST, 42.72 FEET; THENCE NORTH 89°53'16" EAST, A DISTANCE OF 130.36 FEET TO THE POINT OF CURVATURE OF A CURVE CONCAVE TO THE SOUTHWEST AND HAVING A RADIUS OF 30.00 FEET; THENCE SOUTHEASTERLY ALONG AND AROUND SAID CURVE AN ARC DISTANCE OF 47.08 FEET TO THE POINT OF TANGENCY, SAID CURVE BEING SUBTENDED BY A CHORD BEARING AND DISTANCE OF SOUTH 45°09'14" EAST, 42.40 FEET; THENCE SOUTH 00°11'43" EAST, A DISTANCE OF 0.77 FEET TO THE POINT OF CURVATURE OF A CURVE CONCAVE TO THE NORTHWEST AND HAVING A RADIUS OF 30.00 FEET; THENCE SOUTHWESTERLY ALONG AND AROUND SAID CURVE AN ARC DISTANCE OF 47.14 FEET TO THE POINT OF TANGENCY OF SAID CURVE, SAID CURVE BEING SUBTENDED BY A CHORD BEARING AND DISTANCE OF SOUTH 44°49'16" WEST, 42.44 FEET; THENCE SOUTH 89°50'15" WEST, A

DISTANCE OF 106.20 FEET TO THE POINT OF CURVATURE OF A CURVE CONCAVE TO THE SOUTHEAST AND HAVING A RADIUS OF 30.00 FEET; THENCE SOUTHWESTERLY ALONG AND AROUND SAID CURVE AN ARC DISTANCE OF 22.31 FEET, SAID CURVE BEING SUBTENDED BY A CHORD BEARING AND DISTANCE OF SOUTH 68°31'50" WEST, 21.80 FEET TO THE POINT OF REVERSE CURVATURE OF A CURVE CONCAVE TO THE SOUTHEAST AND HAVING A RADIUS OF 20.00 FEET; THENCE NORTHWESTERLY ALONG AND AROUND SAID CURVE AN ARC DISTANCE OF 46.03 FEET TO THE POINT OF TANGENCY OF SAID CURVE, SAID CURVE BEING SUBTENDED BY A CHORD BEARING AND DISTANCE OF NORTH 66°50'28" WEST, 36.52 FEET; THENCE NORTH 00°54'23" WEST, A DISTANCE OF 13.19 FEET TO THE POINT OF BEGINNING.

CONTAINING 11379.22 SQ. FT. - 0.26 ACRES ±

PROPOSED PARCEL 8

A PORTION OF LOT 11 AS SHOWN ON THE PLAT OF CARL'S COLORED SUBDIVISION, AS RECORDED IN PLAT BOOK 17, PAGE 41 OF THE CURRENT PUBLIC RECORDS OF DUVAL COUNTY, FLORIDA AND BEING MORE PARTICULARLY DESCRIBED AS FOLLOWS:

COMMENCE: AT THE SOUTHWEST CORNER OF SAID LOT 13; THENCE NORTH 00°48'51" WEST ALONG THE EAST RIGHT-OF-WAY LINE OF ALLEY ROAD (A 50' RIGHT-OF-WAY AS NOW ESTABLISHED), A DISTANCE OF 285.73 FEET TO THE POINT OF BEGINNING; THENCE CONTINUING NORTH 00°48'51" WEST, A DISTANCE OF 46.00 FEET; THENCE NORTH 89°50'26" EAST, A DISTANCE OF 124.18 FEET; THENCE NORTH 87°42'54" EAST, A DISTANCE OF 5.00 FEET; THENCE NORTH 89°53'16" EAST, A DISTANCE OF 185.08 FEET TO THE EASTERLY LINE OF SAID LOT 11; THENCE SOUTH 00°11'43" EAST ALONG SAID EASTERLY LINE, A DISTANCE OF 46.03; THENCE SOUTH 89°50'26" WEST, A DISTANCE OF 313.75 FEET TO THE POINT OF BEGINNING.

CONTAINING 14,463.77 SQ. FT. - 0.33 ACRES ±

TOGETHER WITH A PROPOSED POND DRAINAGE EASEMENT

A PORTION OF LOTS 11 & 13 AS SHOWN ON THE PLAT OF CARL'S COLORED SUBDIVISION, AS RECORDED IN PLAT BOOK 17, PAGE 41 OF THE CURRENT PUBLIC RECORDS OF DUVAL COUNTY, FLORIDA AND BEING MORE PARTICULARLY DESCRIBED AS FOLLOWS:

COMMENCE: AT THE SOUTHWEST CORNER OF SAID LOT 13; THENCE NORTH 00°48'51" WEST ALONG THE EAST RIGHT-OF-WAY LINE OF ALLEY ROAD (A 50' RIGHT-OF-WAY AS NOW ESTABLISHED), A DISTANCE OF 285.73 FEET; THENCE NORTH 89°50'26" EAST, A DISTANCE OF 118.53 FEET POINT OF BEGINNING; THENCE NORTH 00°54'23" WEST, A DISTANCE OF 10.78 FEET TO THE POINT OF CURVATURE OF A CURVE CONCAVE TO THE SOUTHEAST AND HAVING A RADIUS OF 30.00 FEET; THENCE NORTHEASTERLY ALONG AND AROUND SAID CURVE AN ARC DISTANCE OF 47.54 FEET TO THE POINT OF TANGENCY OF SAID CURVE, SAID CURVE BEING SUBTENDED BY A CHORD BEARING AND DISTANCE OF NORTH 44°29'27" EAST, 42.72 FEET; THENCE NORTH 89°53'16" EAST, A DISTANCE OF 130.36 FEET TO THE POINT OF CURVATURE OF A CURVE CONCAVE TO THE SOUTHWEST AND HAVING A RADIUS OF 30.00 FEET; THENCE SOUTHEASTERLY ALONG AND AROUND SAID CURVE AN ARC DISTANCE OF 47.08 FEET TO THE POINT OF TANGENCY, SAID CURVE BEING SUBTENDED BY A CHORD BEARING AND DISTANCE OF SOUTH 45°09'14" EAST, 42.40 FEET; THENCE SOUTH 00°11'43" EAST, A DISTANCE OF 0.77 FEET TO THE POINT OF CURVATURE OF A CURVE CONCAVE TO THE NORTHWEST AND HAVING A RADIUS OF 30.00 FEET; THENCE SOUTHWESTERLY ALONG AND AROUND SAID CURVE AN ARC DISTANCE OF 47.14 FEET TO THE POINT OF TANGENCY OF SAID CURVE, SAID CURVE BEING SUBTENDED BY A CHORD BEARING AND DISTANCE OF SOUTH 44°49'16" WEST, 42.44 FEET; THENCE SOUTH 89°50'15" WEST, A DISTANCE OF 106.20 FEET TO THE POINT OF CURVATURE OF A CURVE CONCAVE TO THE SOUTHEAST AND HAVING A RADIUS OF 30.00 FEET; THENCE SOUTHWESTERLY ALONG AND AROUND SAID CURVE AN

ARC DISTANCE OF 22.31 FEET, SAID CURVE BEING SUBTENDED BY A CHORD BEARING AND DISTANCE OF SOUTH 68°31'50" WEST, 21.80 FEET TO THE POINT OF REVERSE CURVATURE OF A CURVE CONCAVE TO THE SOUTHEAST AND HAVING A RADIUS OF 20.00 FEET; THENCE NORTHWESTERLY ALONG AND AROUND SAID CURVE AN ARC DISTANCE OF 46.03 FEET TO THE POINT OF TANGENCY OF SAID CURVE, SAID CURVE BEING SUBTENDED BY A CHORD BEARING AND DISTANCE OF NORTH 66°50'28" WEST, 36.52 FEET; THENCE NORTH 00°54'23" WEST, A DISTANCE OF 13.19 FEET TO THE POINT OF BEGINNING.

CONTAINING 11379.22 SQ. FT. - 0.26 ACRES ±

PROPOSED PARCEL 9

A PORTION OF LOT 11 AS SHOWN ON THE PLAT OF CARL'S COLORED SUBDIVISION, AS RECORDED IN PLAT BOOK 17, PAGE 41 OF THE CURRENT PUBLIC RECORDS OF DUVAL COUNTY, FLORIDA AND BEING MORE PARTICULARLY DESCRIBED AS FOLLOWS:

COMMENCE: AT THE SOUTHWEST CORNER OF LOT 13 OF SAID CARL'S COLORED SUBDIVISION; THENCE NORTH 00°48'51" WEST ALONG THE EAST RIGHT-OF-WAY LINE OF ALLEY ROAD (A 50' RIGHT-OF-WAY AS NOW ESTABLISHED), A DISTANCE OF 331.73 FEET TO THE POINT OF BEGINNING; THENCE CONTINUING NORTH 00°48'51" WEST, A DISTANCE OF 40.00 FEET; THENCE NORTH 89°50'26" EAST, A DISTANCE OF 129.67 FEET; THENCE SOUTH 00°06'06" EAST A DISTANCE OF 39.81 FEET; THENCE SOUTH 87°42'54" WEST, A DISTANCE OF 5.00 FEET; THENCE SOUTH 89°50'26" WEST, A DISTANCE OF 124.18 FEET TO THE POINT OF BEGINNING.

CONTAINING 5,177.15 SQ. FT. - 0.12 ACRES ±

PROPOSED PARCEL 10

A PORTION OF LOTS 10 & 11 AS SHOWN ON THE PLAT OF CARL'S COLORED SUBDIVISION, AS RECORDED IN PLAT BOOK 17, PAGE 41 OF THE CURRENT PUBLIC RECORDS OF DUVAL COUNTY, FLORIDA AND BEING MORE PARTICULARLY DESCRIBED AS FOLLOWS:

COMMENCE: AT THE SOUTHWEST CORNER OF LOT 13 OF SAID CARL'S COLORED SUBDIVISION; THENCE NORTH 00°48'51" WEST ALONG THE EAST RIGHT-OF-WAY LINE OF ALLEY ROAD (A 50' RIGHT-OF-WAY AS NOW ESTABLISHED), A DISTANCE OF 371.73 FEET TO THE POINT OF BEGINNING; THENCE CONTINUING NORTH 00°48'51" WEST, A DISTANCE OF 40.00 FEET; THENCE NORTH 89°50'26" EAST, A DISTANCE OF 130.17 FEET; THENCE SOUTH 00°06'06" EAST A DISTANCE OF 40.00 FEET; THENCE SOUTH 89°50'26" WEST, A DISTANCE OF 129.67 FEET TO THE POINT OF BEGINNING.

CONTAINING 5,196.43 SQ. FT. - 0.12 ACRES ±

PROPOSED PARCEL 11

A PORTION OF LOT 10 AS SHOWN ON THE PLAT OF CARL'S COLORED SUBDIVISION, AS RECORDED IN PLAT BOOK 17, PAGE 41 OF THE CURRENT PUBLIC RECORDS OF DUVAL COUNTY, FLORIDA AND BEING MORE PARTICULARLY DESCRIBED AS FOLLOWS:

COMMENCE: AT THE SOUTHWEST CORNER SAID LOT 13 OF SAID CARL'S COLORED SUBDIVISION; THENCE NORTH 00°48'51" WEST ALONG THE EAST RIGHT-OF-WAY LINE OF ALLEY ROAD (A 50' RIGHT-OF-WAY AS NOW ESTABLISHED), A DISTANCE OF 411.73 FEET TO THE POINT OF BEGINNING; THENCE CONTINUING NORTH 00°48'51" WEST, A DISTANCE OF 40.00 FEET; THENCE NORTH 89°50'26" EAST, A DISTANCE OF 130.67 FEET; THENCE SOUTH 00°06'06" EAST A DISTANCE OF 40.00 FEET; THENCE SOUTH 89°50'26" WEST, A DISTANCE OF 130.17 FEET TO THE POINT OF BEGINNING.

CONTAINING 5,216.32 SQ. FT. - 0.12 ACRES ±

**EXHIBIT B
SURVEY**

MAP SHOWING BOUNDARY SURVEY OF

LOT 13 TOGETHER WITH A PORTION OF LOTS 10 AND 11 AS SHOWN ON THE PLAT OF CARL'S COLORED SUBDIVISION, AS RECORDED IN PLAT BOOK 17, PAGE 41 OF THE CURRENT PUBLIC RECORDS OF DUVAL COUNTY, FLORIDA AND BEING MORE PARTICULARLY DESCRIBED AS FOLLOWS:


BEGIN AT THE SOUTHWEST CORNER OF SAID LOT 13; THENCE NORTH 00°48'51" WEST ALONG THE EAST RIGHT-OF-WAY LINE OF ALLEY ROAD (A 50' RIGHT-OF-WAY AS NOW ESTABLISHED), A DISTANCE OF 491.73 FEET; THENCE NORTH 89°50'26" EAST, A DISTANCE OF 131.66 FEET TO THE WEST LINE OF LANDS RECORDED IN OFFICIAL RECORDS BOOK 18386, PAGE 506 RECORDED IN SAID CURRENT PUBLIC RECORDS; THENCE SOUTH 00°06'06" EAST ALONG SAID WEST LINE AND THE WEST LINE OF LANDS RECORDED IN OFFICIAL RECORDS BOOK 13577, PAGE 2311 OF SAID CURRENT PUBLIC RECORDS, A DISTANCE OF 159.80 FEET TO SOUTHWEST CORNER OF LAST SAID OFFICIAL RECORDS BOOK; THENCE NORTH 89°53'16" EAST ALONG THE SOUTH LINE OF SAID OFFICIAL RECORDS BOOK AND THE SOUTH LINE OF LANDS RECORDED IN OFFICIAL RECORDS BOOK 18386, PAGE 506 AND OFFICIAL RECORDS BOOK 14456, PAGE 1891 OF SAID CURRENT PUBLIC RECORDS, A DISTANCE OF 185.08 FEET TO THE SOUTHEAST CORNER OF LAST SAID OFFICIAL RECORDS BOOK AND TO THE WEST LINE OF LANDS RECORDED IN OFFICIAL RECORDS BOOK 3406, PAGE 1034 OF SAID CURRENT PUBLIC RECORDS; THENCE SOUTH 00°11'43" EAST ALONG SAID WEST LINE AND THE WEST LINE OF LANDS RECORDED IN OFFICIAL RECORDS BOOK 3320, PAGE 822 OF SAID CURRENT PUBLIC RECORDS, A DISTANCE OF 70.74 FEET TO THE NORTHEAST CORNER OF LANDS RECORDED IN OFFICIAL RECORDS BOOK 7411, PAGE 349 OF SAID CURRENT PUBLIC RECORDS; THENCE SOUTH 89°50'15" WEST ALONG THE NORTH LINE OF SAID OFFICIAL RECORDS BOOK, A DISTANCE OF 145.06 FEET TO THE NORTHWEST CORNER OF SAID OFFICIAL RECORDS BOOK; THENCE SOUTH 00°23'17" EAST ALONG THE WEST LINE OF SAID OFFICIAL RECORDS BOOK AND THE WEST LINES OF LANDS RECORDED IN OFFICIAL RECORDS BOOK 14326, PAGE 1460 AND OFFICIAL RECORDS BOOK 5718, PAGE 431 OF SAID CURRENT PUBLIC RECORDS, A DISTANCE OF 260.99 FEET TO THE NORTHEAST CORNER OF LANDS RECORDED IN OFFICIAL RECORDS BOOK 16811, PAGE 1665 OF SAID CURRENT PUBLIC RECORDS; THENCE SOUTH 89°50'26" WEST ALONG THE NORTH LINE OF SAID OFFICIAL RECORDS AND THE NORTH LINE OF LANDS RECORDED IN OFFICIAL RECORDS BOOK 17009, PAGE 60 OF SAID CURRENT PUBLIC RECORDS, A DISTANCE OF 166.49 TO THE POINT OF BEGINNING.

CONTAINING 86746.07 SQ. FT. - 1.99 ACRES ±



ALLEY ROAD
(50' RIGHT-OF-WAY)

GRAPHIC SCALE

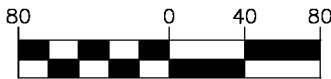

(IN FEET)
1 inch = 80 ft.


GENERAL NOTES

1. BEARINGS AND DISTANCES ESTABLISHED SHOWN HEREON ARE ASSUMED
2. DIMENSIONS SHOWN THUS 25.0' AND DENOTE BUILDING, CONCRETE AND FENCE TIES.
3. ALL DIMENSIONS SHOWN HEREON ARE IN FEET AND IN TENTHS AND ARE BASED ON THE U.S. SURVEY FOOT.
4. THIS SURVEY WAS PERFORMED WITHOUT THE BENEFIT OF TITLE COMMITMENT.
5. NOTICE: THERE MAY BE ADDITIONAL RESTRICTIONS THAT ARE NOT SHOWN ON THIS SURVEY THAT MAY BE FOUND IN THE PUBLIC RECORDS OF THIS COUNTY.
6. THE LANDS SHOWN HEREON LIE WITHIN FEMA FLOOD INSURANCE ZONE "X" ACCORDING TO FLOOD INSURANCE RATE MAP 12031C0408H, DATED 06/03/2013 FOR DUVAL COUNTY, FLORIDA.

○ = SET 3/8" REBAR CAPPED L.B. 6487 UNLESS OTHERWISE NOTED

THIS IS TO CERTIFY THAT THE ABOVE LANDS WERE SURVEYED UNDER MY RESPONSIBLE SUPERVISION AND DIRECTION, THAT THERE ARE NO ENCROACHMENTS EXCEPT AS SHOWN AND THAT THE SURVEY SHOWN HEREON MEETS THE STANDARDS OF PRACTICE SET FORTH BY THE FLORIDA BOARD OF PROFESSIONAL SURVEYORS AND MAPPERS PURSUANT TO CHAPTER SJ-17.062 OF THE FLORIDA ADMINISTRATIVE CODES.

No. 4827
Bob L. Pittman
BOB L. PITTMAN, P.S.M. OF 08/23/18
Florida Registration Certificate No. 4827
NOT VALID WITHOUT THE SIGNATURE AND THE ORIGINAL RAISED SEAL OF A FLORIDA LICENSED SURVEYOR AND MAPPER.

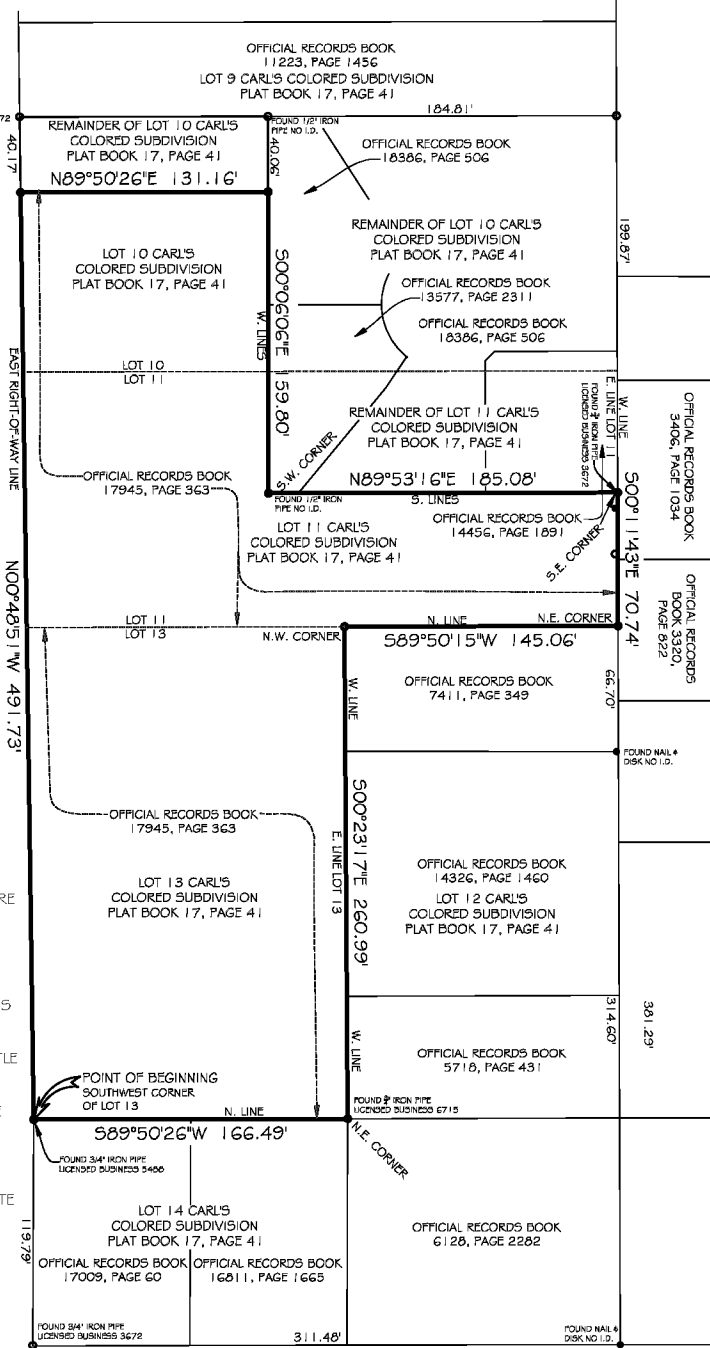

DUTTON ISLAND ROAD WEST
(60' RIGHT-OF-WAY)

ARC SURVEYING & MAPPING, INC.



5202 SAN JUAN AVENUE,
JACKSONVILLE, FLORIDA 32210
PHONE: 904/384-8377
LICENSED BUSINESS NO. 6487

DRAWN BY: DATE: FIELD BOOK & PAGE JOB NO.
Page 30 of 36 08/17/18 N/A 18-03-36J2

MAP SHOWING BOUNDARY SURVEY OF

PROPOSED PARCEL 7

A PORTION OF LOTS 11 & 13 AS SHOWN ON THE PLAT OF CARL'S COLORED SUBDIVISION, AS RECORDED IN PLAT BOOK 17, PAGE 41 OF THE CURRENT PUBLIC RECORDS OF DUVAL COUNTY, FLORIDA AND BEING MORE PARTICULARLY DESCRIBED AS FOLLOWS:

COMMENCE: AT THE SOUTHWEST CORNER OF SAID LOT 13; THENCE NORTH 00°48'51" WEST ALONG THE EAST RIGHT-OF-WAY LINE OF ALLEY ROAD (A 50' RIGHT-OF-WAY AS NOW ESTABLISHED), A DISTANCE OF 239.73 FEET TO THE POINT OF BEGINNING; THENCE CONTINUING NORTH 00°48'51" WEST, A DISTANCE OF 46.00 FEET; THENCE NORTH 89°50'26" EAST, A DISTANCE OF 313.75 FEET TO THE EASTERLY LINE OF SAID LOT 11; THENCE SOUTH 00°11'43" EAST ALONG SAID EASTERLY LINE, A DISTANCE OF 24.71 FEET TO THE SOUTHEAST CORNER OF SAID LOT 11; THENCE SOUTH 89°50'15" WEST ALONG THE SOUTHERLY LINE OF SAID LOT 11, A DISTANCE OF 145.06 FEET TO THE NORTHEAST CORNER OF SAID LOT 13; THENCE SOUTH 00°23'17" EAST ALONG THE EASTERLY LINE OF SAID LOT 13, A DISTANCE OF 21.28 FEET; THENCE SOUTH 89°50'26" WEST, A DISTANCE OF 168.27 FEET TO THE POINT OF BEGINNING.

CONTAINING 11,333.34 SQ. FT. - 0.26 ACRES ±

TOGETHER WITH A PROPOSED POND DRAINAGE EASEMENT

A PORTION OF LOTS 11 & 13 AS SHOWN ON THE PLAT OF CARL'S COLORED SUBDIVISION, AS RECORDED IN PLAT BOOK 17, PAGE 41 OF THE CURRENT PUBLIC RECORDS OF DUVAL COUNTY, FLORIDA AND BEING MORE PARTICULARLY DESCRIBED AS FOLLOWS:


COMMENCE: AT THE SOUTHWEST CORNER OF SAID LOT 13; THENCE NORTH 00°48'51" WEST ALONG THE EAST RIGHT-OF-WAY LINE OF ALLEY ROAD (A 50' RIGHT-OF-WAY AS NOW ESTABLISHED), A DISTANCE OF 285.73 FEET; THENCE NORTH 89°50'26" EAST, A DISTANCE OF 118.53 FEET POINT OF BEGINNING; THENCE NORTH 00°54'23" WEST, A DISTANCE OF 10.78 FEET TO THE POINT OF CURVATURE OF A CURVE CONCAVE TO THE SOUTHEAST AND HAVING A RADIUS OF 30.00 FEET; THENCE NORTHEASTERLY ALONG AND AROUND SAID CURVE AN ARC DISTANCE OF 47.54 FEET TO THE POINT OF TANGENCY OF SAID CURVE, SAID CURVE BEING SUBTENDED BY A CHORD BEARING AND DISTANCE OF NORTH 44°29'27" EAST, 42.72 FEET; THENCE NORTH 89°53'16" EAST, A DISTANCE OF 130.36 FEET TO THE POINT OF CURVATURE OF A CURVE CONCAVE TO THE SOUTHWEST AND HAVING A RADIUS OF 30.00 FEET; THENCE SOUTHEASTERLY ALONG AND AROUND SAID CURVE AN ARC DISTANCE OF 47.08 FEET TO THE POINT OF TANGENCY, SAID CURVE BEING SUBTENDED BY A CHORD BEARING AND DISTANCE OF SOUTH 45°09'14" EAST, 42.40 FEET; THENCE SOUTH 00°11'43" EAST, A DISTANCE OF 0.77 FEET TO THE POINT OF CURVATURE OF A CURVE CONCAVE TO THE NORTHWEST AND HAVING A RADIUS OF 30.00 FEET; THENCE SOUTHWESTERLY ALONG AND AROUND SAID CURVE AN ARC DISTANCE OF 47.14 FEET TO THE POINT OF TANGENCY OF SAID CURVE, SAID CURVE BEING SUBTENDED BY A CHORD BEARING AND DISTANCE OF SOUTH 44°49'16" WEST, 42.44 FEET; THENCE SOUTH 89°50'15" WEST, A DISTANCE OF 106.20 FEET TO THE POINT OF CURVATURE OF A CURVE CONCAVE TO THE SOUTHEAST AND HAVING A RADIUS OF 30.00 FEET; THENCE SOUTHWESTERLY ALONG AND AROUND SAID CURVE AN ARC DISTANCE OF 22.31 FEET, SAID CURVE BEING SUBTENDED BY A CHORD BEARING AND DISTANCE OF SOUTH 68°31'50" WEST, 21.80 FEET TO THE POINT OF REVERSE CURVATURE OF A CURVE CONCAVE TO THE SOUTHEAST AND HAVING A RADIUS OF 20.00 FEET; THENCE NORTHWESTERLY ALONG AND AROUND SAID CURVE AN ARC DISTANCE OF 46.03 FEET TO THE POINT OF TANGENCY OF SAID CURVE, SAID CURVE BEING SUBTENDED BY A CHORD BEARING AND DISTANCE OF NORTH 66°50'28" WEST, 36.52 FEET; THENCE NORTH 00°54'23" WEST, A DISTANCE OF 13.19 FEET TO THE POINT OF BEGINNING.


CONTAINING 11,379.22 SQ. FT. - 0.26 ACRES ±

SEE SHEET 2 OF 2 FOR SKETCH

THIS IS TO CERTIFY THAT THE ABOVE LANDS WERE SURVEYED UNDER MY RESPONSIBLE SUPERVISION AND DIRECTION, THAT THERE ARE NO ENCROACHMENTS EXCEPT AS SHOWN AND THAT THE SURVEY SHOWN HEREON MEETS THE STANDARDS OF PRACTICE SET FORTH BY THE FLORIDA BOARD OF PROFESSIONAL SURVEYORS AND MAPPERS PURSUANT TO CHAPTER 5J-17.002 OF THE FLORIDA ADMINISTRATIVE CODES.

SHEET 1 OF 2

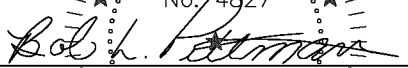No. 4827

BOB L. PITTMAN, P.S.M. OF 08/23/18
Florida Registration Certificate No. 4827
NOT VALID WITHOUT THE SIGNATURE AND THE ORIGINAL RAISED SEAL OF A FLORIDA LICENSED SURVEYOR AND MAPPER.

ARC SURVEYING & MAPPING, INC.			
			
5202 SAN JUAN AVENUE, JACKSONVILLE, FLORIDA 32210 PHONE: 904/384-8377 LICENSED BUSINESS NO. 6487			
DRAWN BY: Page 31 of 36	DATE: 08/17/18	FIELD BOOK & PAGE N/A	JOB NO. 18-03-36J2

SEE SHEET 1 OF 2 FOR DESCRIPTION

OFFICIAL RECORDS BOOK
3320, PAGE 822

FOUND NAIL #
DISK NO. I.D.

LINE TABLE		
LINE #	BEARING	DISTANCE
L1	N00°54'23"W	10.78'
L2	N00°11'43"W	0.77'
L3	N00°54'23"W	13.19'

GENERAL NOTES


1. BEARINGS AND DISTANCES ESTABLISHED SHOWN HEREON ARE ASSUMED.
2. DIMENSIONS SHOWN THUS 25.0' AND DENOTE BUILDING, CONCRETE AND FENCE TIES.
3. ALL DIMENSIONS SHOWN HEREON ARE IN FEET AND IN TENTHS AND ARE BASED ON THE U.S. SURVEY FOOT.
4. THIS SURVEY WAS PERFORMED WITHOUT THE BENEFIT OF TITLE COMMITMENT.
5. NOTICE: THERE MAY BE ADDITIONAL RESTRICTIONS THAT ARE NOT SHOWN ON THIS SURVEY THAT MAY BE FOUND IN THE PUBLIC RECORDS OF THIS COUNTY.
6. THE LANDS SHOWN HEREON LIE WITHIN FEMA FLOOD INSURANCE ZONE "X" ACCORDING TO FLOOD INSURANCE RATE MAP 12031C0408H, DATED 06/03/2013 FOR DUVAL COUNTY, FLORIDA.

OFFICIAL RECORDS BOOK
7411, PAGE 349

LOT 12 CARL'S COLORED SUBDIVISION
PLAT BOOK 17, PAGE 41



CURVE TABLE				
CURVE #	BEARING	CHORD	RADIUS	DELTA
C1	N44°29'27"E	42.72'	30.00'	090°47'38"
C2	N45°09'14"W	42.40'	30.00'	089°55'01"
C3	S44°49'16"W	42.44'	30.00'	090°01'58"
C4	S68°31'50"W	21.80'	30.00'	042°36'48"
C5	N66°50'28"W	36.52'	20.00'	131°52'11"

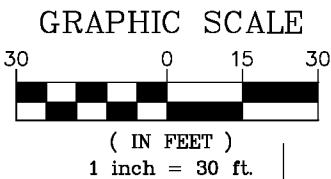

THIS IS TO CERTIFY THAT THE ABOVE LANDS WERE SURVEYED UNDER MY RESPONSIBLE SUPERVISION AND DIRECTION, THAT THERE ARE NO ENCROACHMENTS EXCEPT AS SHOWN AND THAT THE SURVEY SHOWN HEREON MEETS THE STANDARDS OF PRACTICE SET FORTH BY THE FLORIDA BOARD OF PROFESSIONAL SURVEYORS AND MAPPERS PURSUANT TO CHAPTER 5J, 77.062, OF THE FLORIDA ADMINISTRATIVE CODES.

No. 4827
Bob L. Pittman
BOB L. PITTMAN, P.S.M. OF 08/23/18
Florida Registration Certificate No. 4827
NOT VALID WITHOUT THE SIGNATURE AND THE ORIGINAL RAISED SEAL OF A FLORIDA LICENSED SURVEYOR AND MAPPER.

ALLEY ROAD
(50' RIGHT-OF-WAY)

ARC SURVEYING & MAPPING, INC.



5202 SAN JUAN AVENUE,
JACKSONVILLE, FLORIDA 32210
PHONE: 904/384-8377
LICENSED BUSINESS NO. 6487

DRAWN BY: *[Signature]* DATE: 08/17/18 FIELD BOOK & PAGE: N/A JOB NO.: 18-03-36J2

MAP SHOWING BOUNDARY SURVEY OF

PROPOSED PARCEL 8

A PORTION OF LOT 11 AS SHOWN ON THE PLAT OF CARL'S COLORED SUBDIVISION, AS RECORDED IN PLAT BOOK 17, PAGE 41 OF THE CURRENT PUBLIC RECORDS OF DUVAL COUNTY, FLORIDA AND BEING MORE PARTICULARLY DESCRIBED AS FOLLOWS:

COMMENCE: AT THE SOUTHWEST CORNER OF SAID LOT 13; THENCE NORTH 00°48'51" WEST ALONG THE EAST RIGHT-OF-WAY LINE OF ALLEY ROAD (A 50' RIGHT-OF-WAY AS NOW ESTABLISHED), A DISTANCE OF 285.73 FEET TO THE POINT OF BEGINNING; THENCE CONTINUING NORTH 00°48'51" WEST, A DISTANCE OF 46.00 FEET; THENCE NORTH 89°50'26" EAST, A DISTANCE OF 124.18 FEET; THENCE NORTH 87°42'54" EAST, A DISTANCE OF 5.00 FEET; THENCE NORTH 89°53'16" EAST, A DISTANCE OF 185.08 FEET TO THE EASTERLY LINE OF SAID LOT 11; THENCE SOUTH 00°11'43" EAST ALONG SAID EASTERLY LINE, A DISTANCE OF 46.03; THENCE SOUTH 89°50'26" WEST, A DISTANCE OF 313.75 FEET TO THE POINT OF BEGINNING.

CONTAINING 14,463.77 SQ. FT. - 0.33 ACRES ±

TOGETHER WITH A PROPOSED POND DRAINAGE EASEMENT

A PORTION OF LOTS 11 & 13 AS SHOWN ON THE PLAT OF CARL'S COLORED SUBDIVISION, AS RECORDED IN PLAT BOOK 17, PAGE 41 OF THE CURRENT PUBLIC RECORDS OF DUVAL COUNTY, FLORIDA AND BEING MORE PARTICULARLY DESCRIBED AS FOLLOWS:


COMMENCE: AT THE SOUTHWEST CORNER OF SAID LOT 13; THENCE NORTH 00°48'51" WEST ALONG THE EAST RIGHT-OF-WAY LINE OF ALLEY ROAD (A 50' RIGHT-OF-WAY AS NOW ESTABLISHED), A DISTANCE OF 285.73 FEET; THENCE NORTH 89°50'26" EAST, A DISTANCE OF 118.53 FEET POINT OF BEGINNING; THENCE NORTH 00°54'23" WEST, A DISTANCE OF 10.78 FEET TO THE POINT OF CURVATURE OF A CURVE CONCAVE TO THE SOUTHEAST AND HAVING A RADIUS OF 30.00 FEET; THENCE NORTHEASTERLY ALONG AND AROUND SAID CURVE AN ARC DISTANCE OF 47.54 FEET TO THE POINT OF TANGENCY OF SAID CURVE, SAID CURVE BEING SUBTENDED BY A CHORD BEARING AND DISTANCE OF NORTH 44°29'27" EAST, 42.72 FEET; THENCE NORTH 89°53'16" EAST, A DISTANCE OF 130.36 FEET TO THE POINT OF CURVATURE OF A CURVE CONCAVE TO THE SOUTHWEST AND HAVING A RADIUS OF 30.00 FEET; THENCE SOUTHEASTERLY ALONG AND AROUND SAID CURVE AN ARC DISTANCE OF 47.08 FEET TO THE POINT OF TANGENCY, SAID CURVE BEING SUBTENDED BY A CHORD BEARING AND DISTANCE OF SOUTH 45°09'14" EAST, 42.40 FEET; THENCE SOUTH 00°11'43" EAST, A DISTANCE OF 0.77 FEET TO THE POINT OF CURVATURE OF A CURVE CONCAVE TO THE NORTHWEST AND HAVING A RADIUS OF 30.00 FEET; THENCE SOUTHWESTERLY ALONG AND AROUND SAID CURVE AN ARC DISTANCE OF 47.14 FEET TO THE POINT OF TANGENCY OF SAID CURVE, SAID CURVE BEING SUBTENDED BY A CHORD BEARING AND DISTANCE OF SOUTH 44°49'16" WEST, 42.44 FEET; THENCE SOUTH 89°50'15" WEST, A DISTANCE OF 106.20 FEET TO THE POINT OF CURVATURE OF A CURVE CONCAVE TO THE SOUTHEAST AND HAVING A RADIUS OF 30.00 FEET; THENCE SOUTHWESTERLY ALONG AND AROUND SAID CURVE AN ARC DISTANCE OF 22.31 FEET, SAID CURVE BEING SUBTENDED BY A CHORD BEARING AND DISTANCE OF SOUTH 68°31'50" WEST, 21.80 FEET TO THE POINT OF REVERSE CURVATURE OF A CURVE CONCAVE TO THE SOUTHEAST AND HAVING A RADIUS OF 20.00 FEET; THENCE NORTHWESTERLY ALONG AND AROUND SAID CURVE AN ARC DISTANCE OF 46.03 FEET TO THE POINT OF TANGENCY OF SAID CURVE, SAID CURVE BEING SUBTENDED BY A CHORD BEARING AND DISTANCE OF NORTH 66°50'28" WEST, 36.52 FEET; THENCE NORTH 00°54'23" WEST, A DISTANCE OF 13.19 FEET TO THE POINT OF BEGINNING.

CONTAINING 11,379.22 SQ. FT. - 0.26 ACRES ±

SEE SHEET 2 OF 2 FOR SKETCH

THIS IS TO CERTIFY THAT THE ABOVE LANDS WERE SURVEYED UNDER MY RESPONSIBLE SUPERVISION AND DIRECTION, THAT THERE ARE NO ENCROACHMENTS EXCEPT AS SHOWN AND THAT THE SURVEY SHOWN HEREON MEETS THE STANDARDS OF PRACTICE SET FORTH BY THE FLORIDA BOARD OF PROFESSIONAL SURVEYORS AND MAPPERS PURSUANT TO CHAPTER 5J-17.002 OF THE FLORIDA ADMINISTRATIVE CODES.

SHEET 1 OF 2

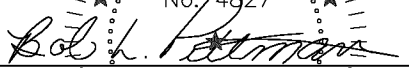No. 4827

BOB L. PITTMAN, P.S.M. OF 08/23/18
Florida Registration Certificate No. 4827
NOT VALID WITHOUT THE SIGNATURE AND THE ORIGINAL RAISED SEAL OF A FLORIDA LICENSED SURVEYOR AND MAPPER.

ARC SURVEYING & MAPPING, INC.



5202 SAN JUAN AVENUE,
JACKSONVILLE, FLORIDA 32210
PHONE: 904/384-8377
LICENSED BUSINESS NO. 6487


DRAWN BY: DATE: FIELD BOOK & PAGE JOB NO.
Page 33 of 36 08/17/18 N/A 18-03-36J2

OFFICIAL RECORDS BOOK 3406, PAGE 1034 SEE SHEET 1 OF 2 FOR DESCRIPTION

OFFICIAL RECORDS BOOK 3320, PAGE 822 FOUND NAIL & DISK NO. I.D.

GENERAL NOTES

1. BEARINGS AND DISTANCES ESTABLISHED SHOWN HEREON ARE ASSUMED.
2. DIMENSIONS SHOWN THUS 25.0' AND DENOTE BUILDING, CONCRETE AND FENCE TIES.
3. ALL DIMENSIONS SHOWN HEREON ARE IN FEET AND IN TENTHS AND ARE BASED ON THE U.S. SURVEY FOOT.
4. THIS SURVEY WAS PERFORMED WITHOUT THE BENEFIT OF TITLE COMMITMENT.
5. NOTICE: THERE MAY BE ADDITIONAL RESTRICTIONS THAT ARE NOT SHOWN ON THIS SURVEY THAT MAY BE FOUND IN THE PUBLIC RECORDS OF THIS COUNTY.
6. THE LANDS SHOWN HEREON LIE WITHIN FEMA FLOOD INSURANCE ZONE "X" ACCORDING TO FLOOD INSURANCE RATE MAP 12031C0408H, DATED 06/03/2013 FOR DUVAL COUNTY, FLORIDA.

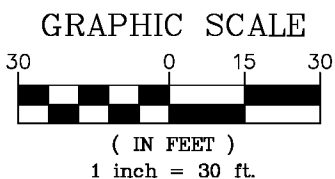

LINE TABLE		
LINE #	BEARING	DISTANCE
L1	N00°54'23"W	10.78'
L2	N00°11'43"W	0.77'
L3	N00°54'23"W	13.19'

CURVE TABLE					
CURVE #	BEARING	CHORD	RADIUS	LENGTH	DELTA
C1	N44°29'27"E	42.72'	30.00'	47.54'	090°47'38"
C2	N45°09'14"W	42.40'	30.00'	47.08'	088°55'01"
C3	S44°49'16"W	42.44'	30.00'	47.14'	090°01'58"
C4	S68°31'50"W	21.80'	30.00'	22.31'	042°36'48"
C5	N66°50'28"W	36.52'	20.00'	46.03'	131°52'11"

THIS IS TO CERTIFY THAT THE ABOVE LANDS WERE SURVEYED UNDER MY RESPONSIBLE SUPERVISION AND DIRECTION, THAT THERE ARE NO ENCROACHMENTS EXCEPT AS SHOWN AND THAT THE SURVEY SHOWN HEREON MEETS THE STANDARDS OF PRACTICE SET FORTH BY THE FLORIDA BOARD OF PROFESSIONAL SURVEYORS AND MAPPERS PURSUANT TO CHAPTER 5J-17.062 OF THE FLORIDA ADMINISTRATIVE CODES.

No. 4827

BOB L. PITTMAN, P.S.M. OF 08/23/18
 Florida Registration Certificate No. 4827
 NOT VALID WITHOUT THE SIGNATURE AND THE ORIGINAL RAISED SEAL OF A FLORIDA LICENSED SURVEYOR AND MAPPER.


ALLEY ROAD
 (50' RIGHT-OF-WAY)

ARC SURVEYING & MAPPING, INC.



5202 SAN JUAN AVENUE,
 JACKSONVILLE, FLORIDA 32210
 PHONE: 904/384-8377
 LICENSED BUSINESS NO. 6487

DRAWN BY: DATE: FIELD BOOK & PAGE JOB NO.
 Page 34 of 36 08/17/18 N/A 18-03-36J2

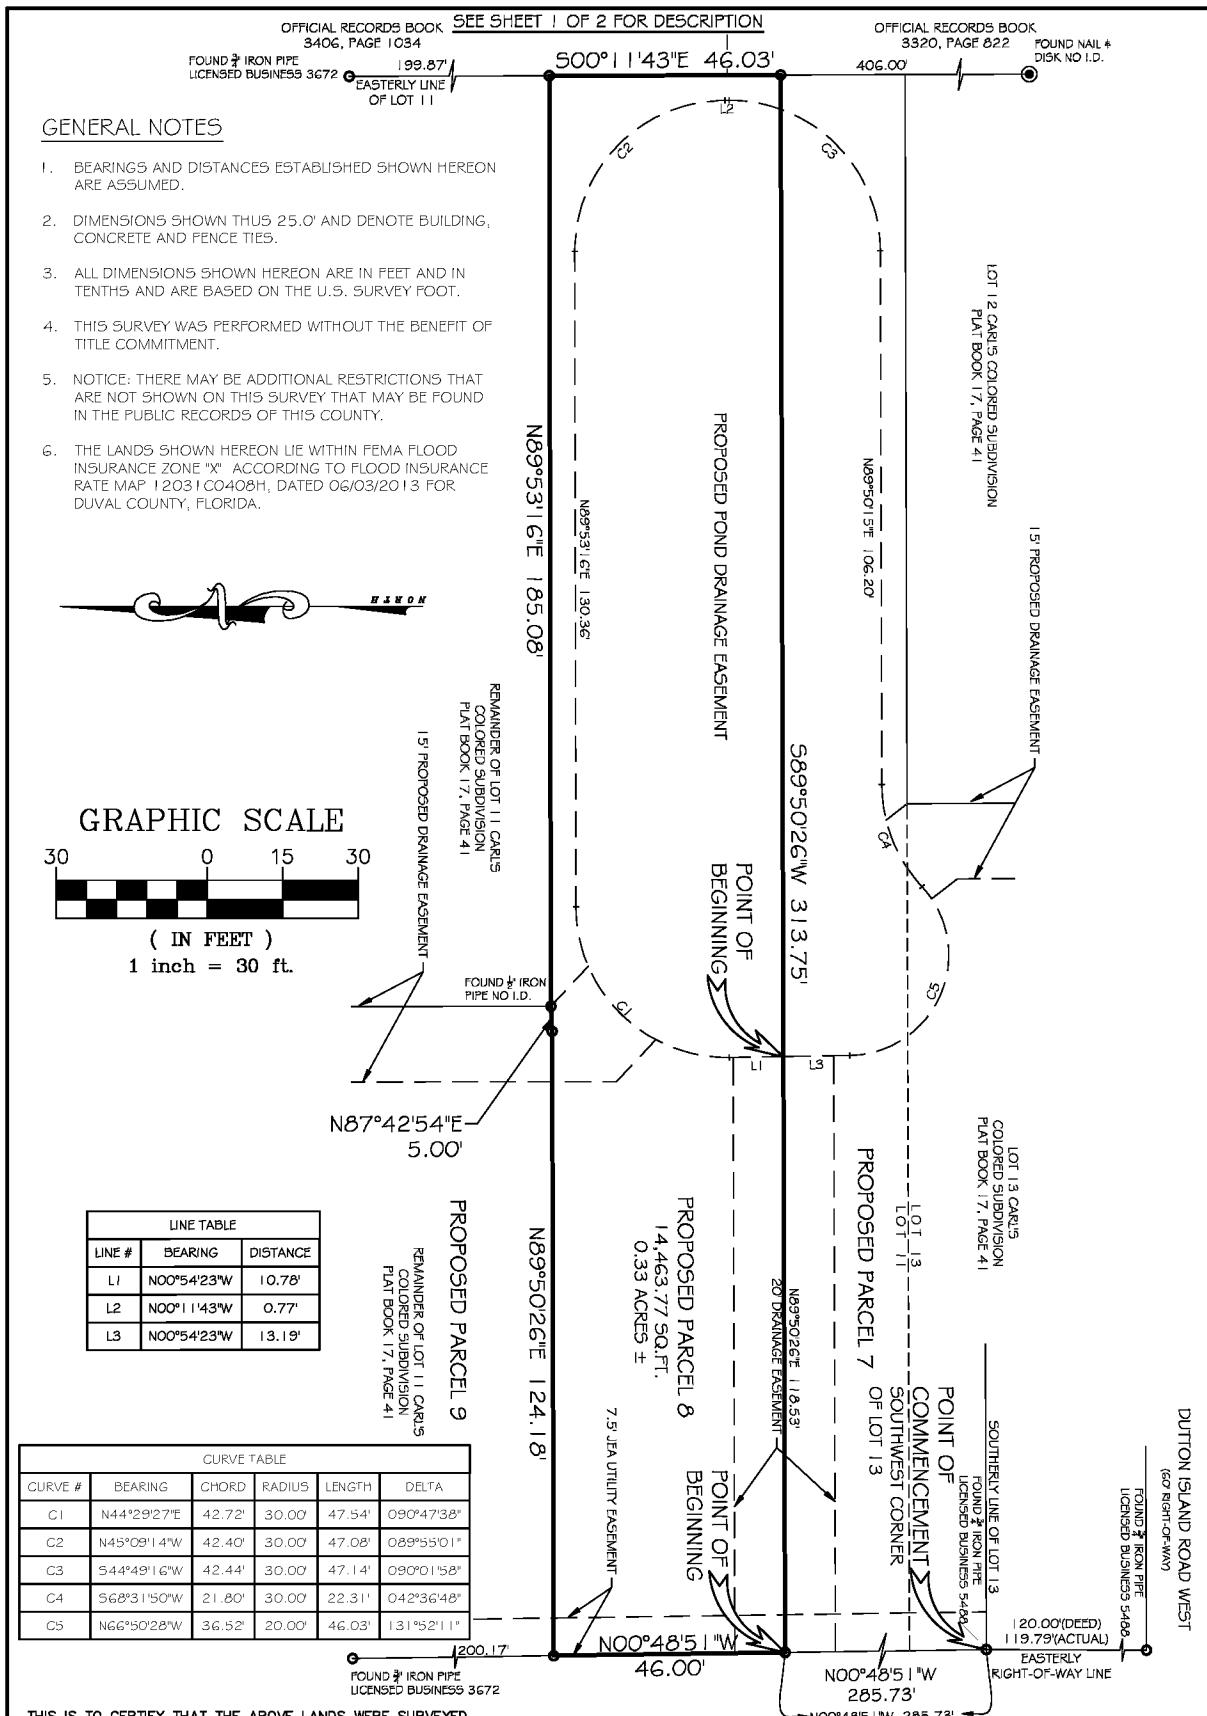

MAP SHOWING SKETCH & LEGAL DESCRIPTION OF

PROPOSED POND DRAINAGE EASEMENT

A PORTION OF LOTS 11 & 13 AS SHOWN ON THE PLAT OF CARL'S COLORED SUBDIVISION, AS RECORDED IN PLAT BOOK 17, PAGE 41 OF THE CURRENT PUBLIC RECORDS OF DUVAL COUNTY, FLORIDA AND BEING MORE PARTICULARLY DESCRIBED AS FOLLOWS:


COMMENCE: AT THE SOUTHWEST CORNER OF SAID LOT 13; THENCE NORTH 00°48'51" WEST ALONG THE EAST RIGHT-OF-WAY LINE OF ALLEY ROAD (A 50' RIGHT-OF-WAY AS NOW ESTABLISHED), A DISTANCE OF 285.73 FEET; THENCE NORTH 89°50'26" EAST, A DISTANCE OF 118.53 FEET POINT OF BEGINNING; THENCE NORTH 00°54'23" WEST, A DISTANCE OF 10.78 FEET TO THE POINT OF CURVATURE OF A CURVE CONCAVE TO THE SOUTHEAST AND HAVING A RADIUS OF 30.00 FEET; THENCE NORTHEASTERLY ALONG AND AROUND SAID CURVE AN ARC DISTANCE OF 47.54 FEET TO THE POINT OF TANGENCY OF SAID CURVE, SAID CURVE BEING SUBTENDED BY A CHORD BEARING AND DISTANCE OF NORTH 44°29'27" EAST, 42.72 FEET; THENCE NORTH 89°53'16" EAST, A DISTANCE OF 130.36 FEET TO THE POINT OF CURVATURE OF A CURVE CONCAVE TO THE SOUTHWEST AND HAVING A RADIUS OF 30.00 FEET; THENCE SOUTHEASTERLY ALONG AND AROUND SAID CURVE AN ARC DISTANCE OF 47.08 FEET TO THE POINT OF TANGENCY OF SAID CURVE, SAID CURVE BEING SUBTENDED BY A CHORD BEARING AND DISTANCE OF SOUTH 45°09'14" EAST, 42.40 FEET; THENCE SOUTH 00°11'43" EAST, A DISTANCE OF 0.77 FEET TO THE POINT OF CURVATURE OF A CURVE CONCAVE TO THE NORTHWEST AND HAVING A RADIUS OF 30.00 FEET; THENCE SOUTHWESTERLY ALONG AND AROUND SAID CURVE AN ARC DISTANCE OF 47.14 FEET TO THE POINT OF TANGENCY OF SAID CURVE, SAID CURVE BEING SUBTENDED BY A CHORD BEARING AND DISTANCE OF SOUTH 44°49'16" WEST, 42.44 FEET; THENCE SOUTH 89°50'15" WEST, A DISTANCE OF 106.20 FEET TO THE POINT OF CURVATURE OF A CURVE CONCAVE TO THE SOUTHEAST AND HAVING A RADIUS OF 30.00 FEET; THENCE SOUTHWESTERLY ALONG AND AROUND SAID CURVE AN ARC DISTANCE OF 22.31 FEET, SAID CURVE BEING SUBTENDED BY A CHORD BEARING AND DISTANCE OF SOUTH 68°31'50" WEST, 21.80 FEET TO THE POINT OF REVERSE CURVATURE OF A CURVE CONCAVE TO THE SOUTHEAST AND HAVING A RADIUS OF 20.00 FEET; THENCE NORTHWESTERLY ALONG AND AROUND SAID CURVE AN ARC DISTANCE OF 46.03 FEET TO THE POINT OF TANGENCY OF SAID CURVE, SAID CURVE BEING SUBTENDED BY A CHORD BEARING AND DISTANCE OF NORTH 66°50'28" WEST, 36.52 FEET; THENCE NORTH 00°54'23" WEST, A DISTANCE OF 13.19 FEET TO THE POINT OF BEGINNING.

CONTAINING 11379.22 SQ. FT. - 0.26 ACRES ±

SEE SHEET 2 OF 2 FOR SKETCH

THIS IS TO CERTIFY THAT THE ABOVE LANDS WERE SURVEYED UNDER MY RESPONSIBLE SUPERVISION AND DIRECTION, THAT THERE ARE NO ENCROACHMENTS EXCEPT AS SHOWN AND THAT THE SURVEY SHOWN HEREON MEETS THE STANDARDS OF PRACTICE SET FORTH BY THE FLORIDA BOARD OF PROFESSIONAL SURVEYORS AND MAPPERS PURSUANT TO CHAPTER 5J-17.002 OF THE FLORIDA ADMINISTRATIVE CODES.

SHEET 1 OF 2

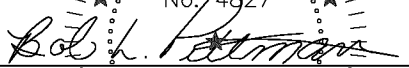No. 4827

BOB L. PITTMAN, P.S.M. OF 08/23/18
Florida Registration Certificate No. 4827
NOT VALID WITHOUT THE SIGNATURE AND THE ORIGINAL RAISED SEAL OF A FLORIDA LICENSED SURVEYOR AND MAPPER.

ARC SURVEYING & MAPPING, INC.



5202 SAN JUAN AVENUE,
JACKSONVILLE, FLORIDA 32210
PHONE: 904/384-8377
LICENSED BUSINESS NO. 6487

DRAWN BY: DATE: FIELD BOOK & PAGE JOB NO.
Page 36 of 36 08/17/18 N/A 18-03-36J2