



Plat No. 2.  
**LINCOLN VILLAS**  
A SUBDIVISION OF BLOCK F LINCOLN FARMS  
As recorded in plat book 4 page 96 Public Records of Duval Co., Fla.  
Scale 1 in. = 200 ft.  
Ellis, Curtis & Hooker  
Civil Engineers & Surveyors  
Jacksonville, Fla.  
July 19, 1913.

Filed and recorded in the Public Records of Duval County, Florida  
this 14<sup>th</sup> day of Aug. A.D. 1913, in plat book number 5, page 84.  
Record Verified  
*Frank Brown*  
Clerk  
by *S. F. Vaisiere*  
Deputy Clerk

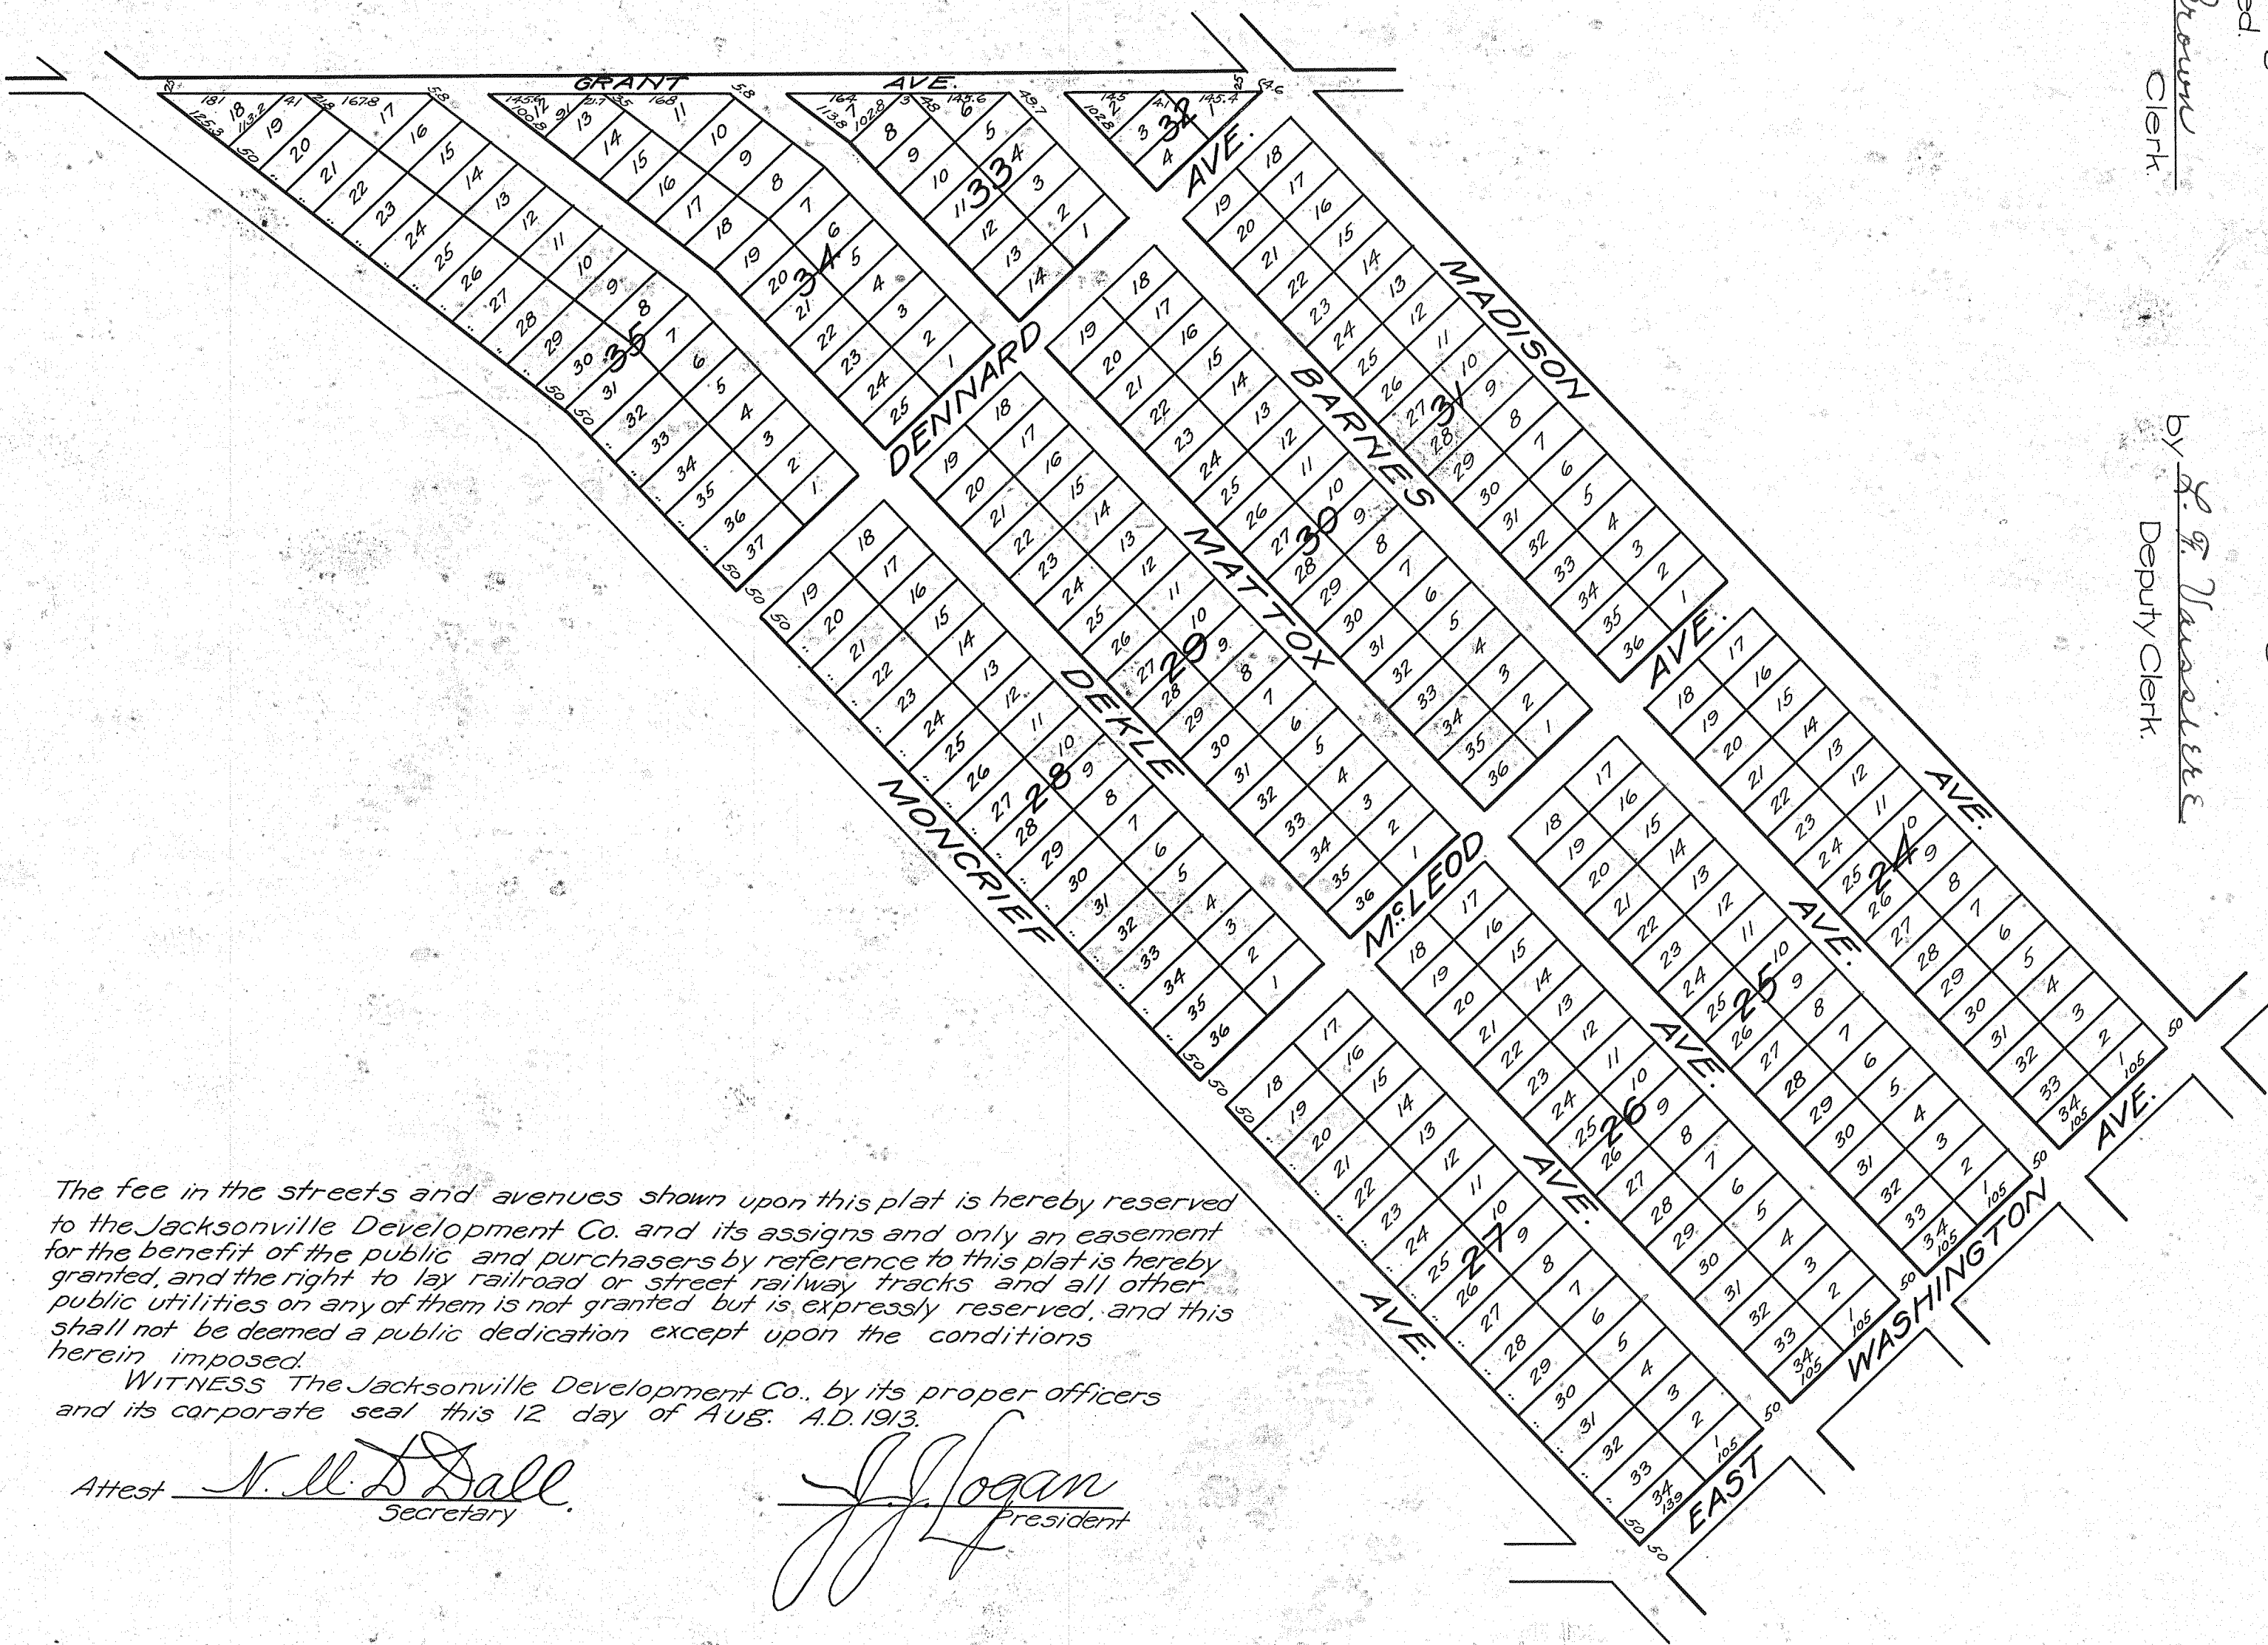


Filed and recorded in the Public Records of Duval County, Florida  
this 9<sup>th</sup> day of Aug. A.D. 1913, in plat book number 5, page 84.  
Record Verified.

*Frank Brown*  
Clerk.  
by *L. F. Vaisiere*  
Deputy Clerk.

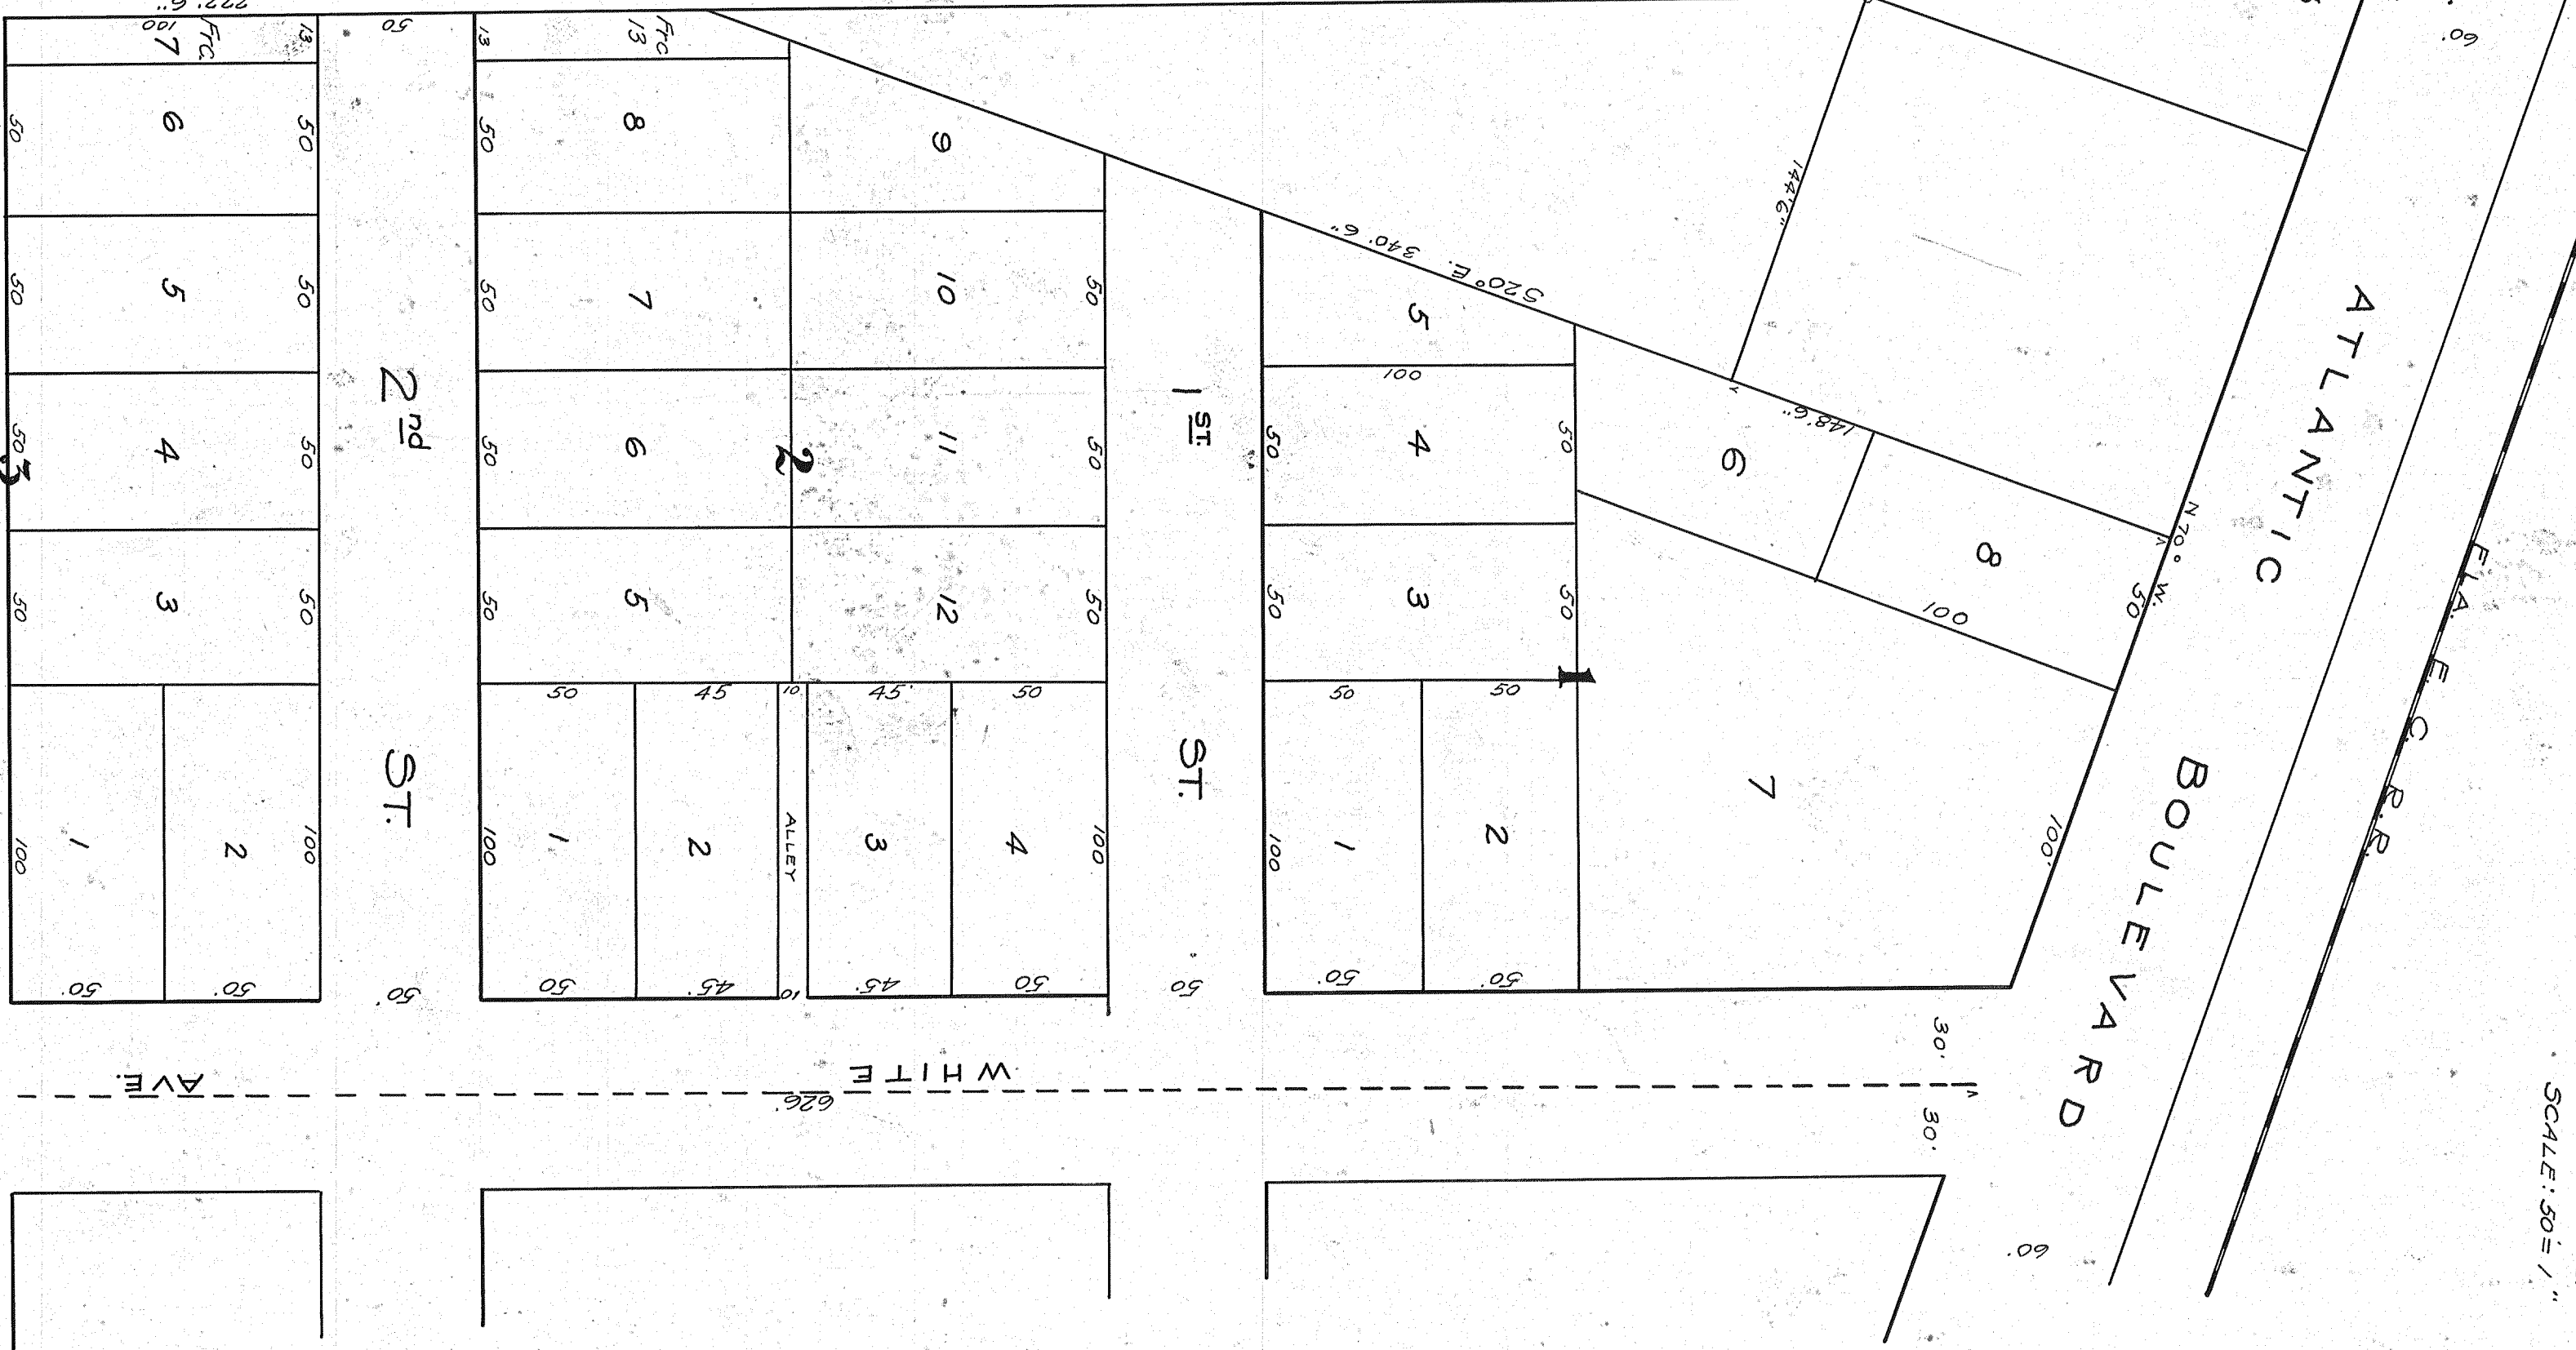

PLAT OF  
MILLER'S ADDITION  
50 JACONSONVILLE  
PART LOT 3, SEC. 30 & PART BAGLEY GRANT  
T. 25. N. 27. E.  
SCALE: 30' = 1"

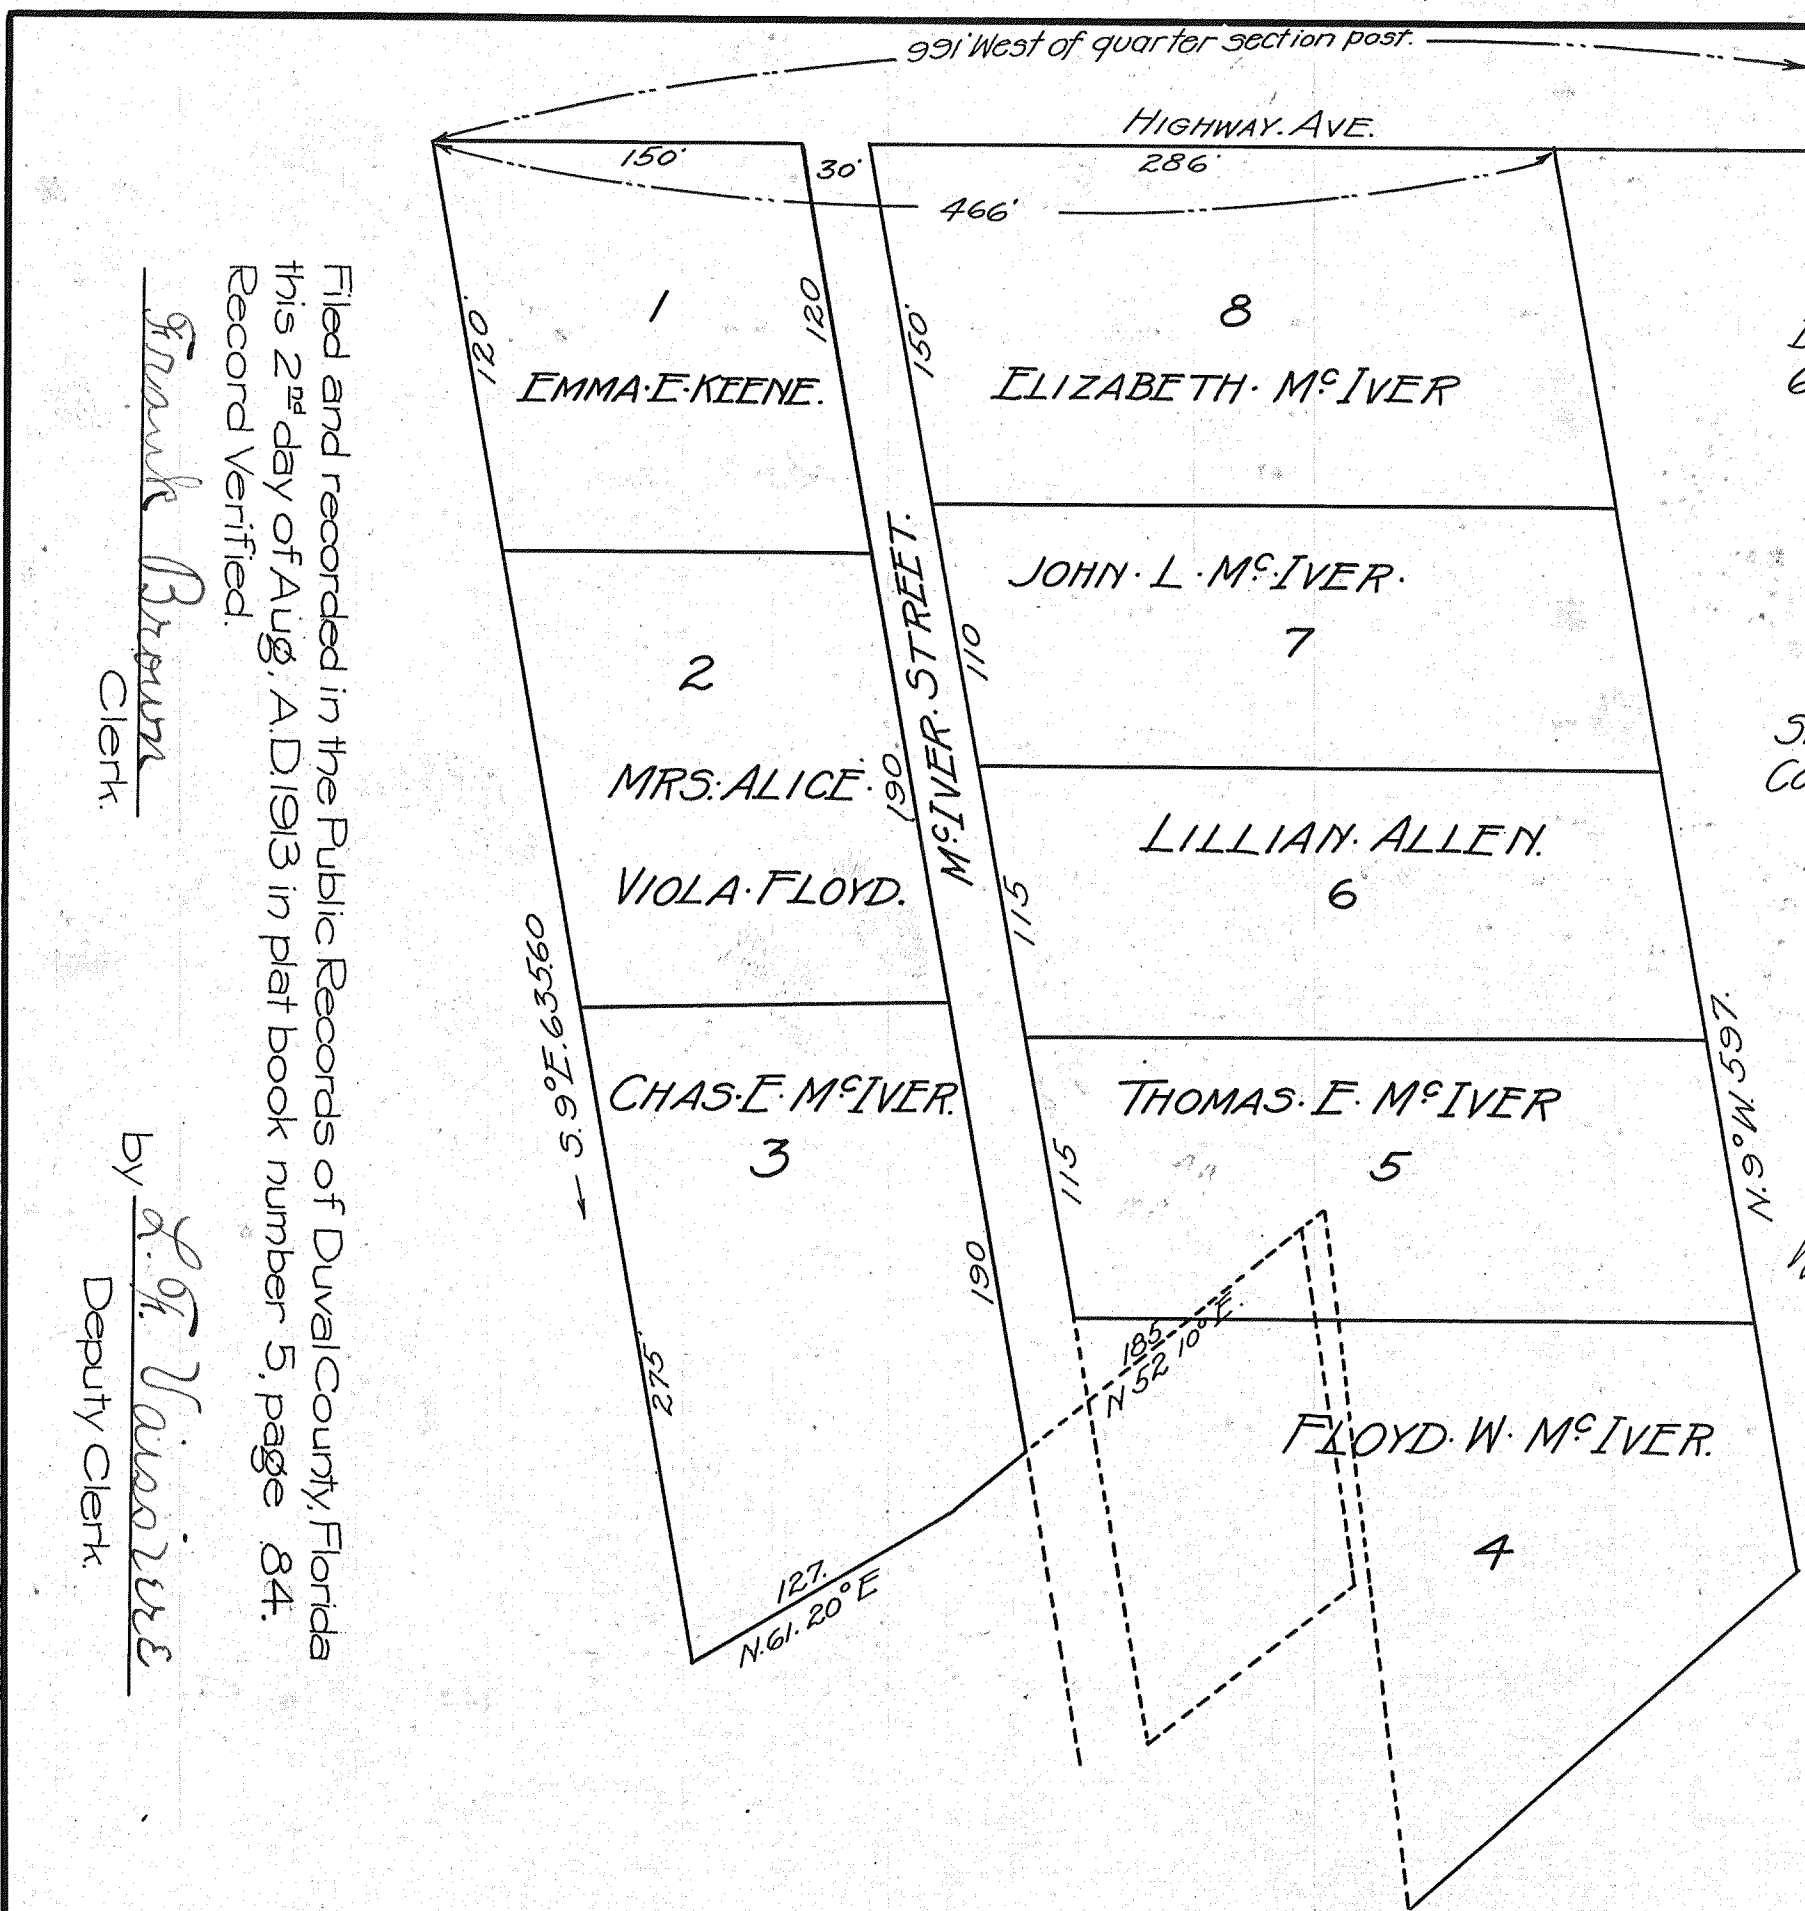

Mrs. E. McIver's subdivision of part of the N.E. 1/4 of N.W. 1/4 of Sec. 20 T. 2. S. R. 26 E. Described in book 50 Page 654 and book 60 Page 160. Duval County Records.

Surveyed July, 1913.  
By Walter Overstreet C.E.  
Scale 80'-1"

State of Florida ss.  
County of Duval ss.

On this day personally appeared before me, A. Notary Public, Mrs. Elizabeth McIver who being first duly sworn depose and says that the above plat is a true and correct subdivision of the lands therein described and desires the same recorded.

George H. Reefe. Elizabeth McIver. Walter Overstreet.

Sworn to and subscribed before me this 1st day of August, 1913.

Walter Overstreet.  
Notary Public.  
State at Large.

My Commission Expires April 17th, 1915

Filed and recorded in the Public Records of Duval County, Florida  
this 2<sup>nd</sup> day of Aug. A.D. 1913, in plat book number 5, page 84.  
Record Verified.

*Frank Brown*  
Clerk.

by *S. F. Vaisiere*  
Deputy Clerk.