

LINCOLN VILLAS

A SUBDIVISION OF BLOCKS A.C.D.G.H.&J.
LINCOLN FARMS
AS RECORDED IN PLAT BOOK 4 PAGE 96
PUBLIC RECORDS OF DUVAL COUNTY FLA.


Scale 1"=200'
ELLIS, CURTIS & KOOKER
JACKSONVILLE, FLA.
NOVEMBER 22, 1913

Filed and recorded in the Public Records of Duval County, Florida
this 12th day of Dec AD 1913 in plat book number 5 page 98.
Record Verified


by Frank B. Street
Clerk.

by Wm. J. Nunnally
Deputy Clerk.

NOONEY'S REPLAT of Block 7 West End as recorded in Plat Book 3 page 13 Public Records of Duval County, Fla.

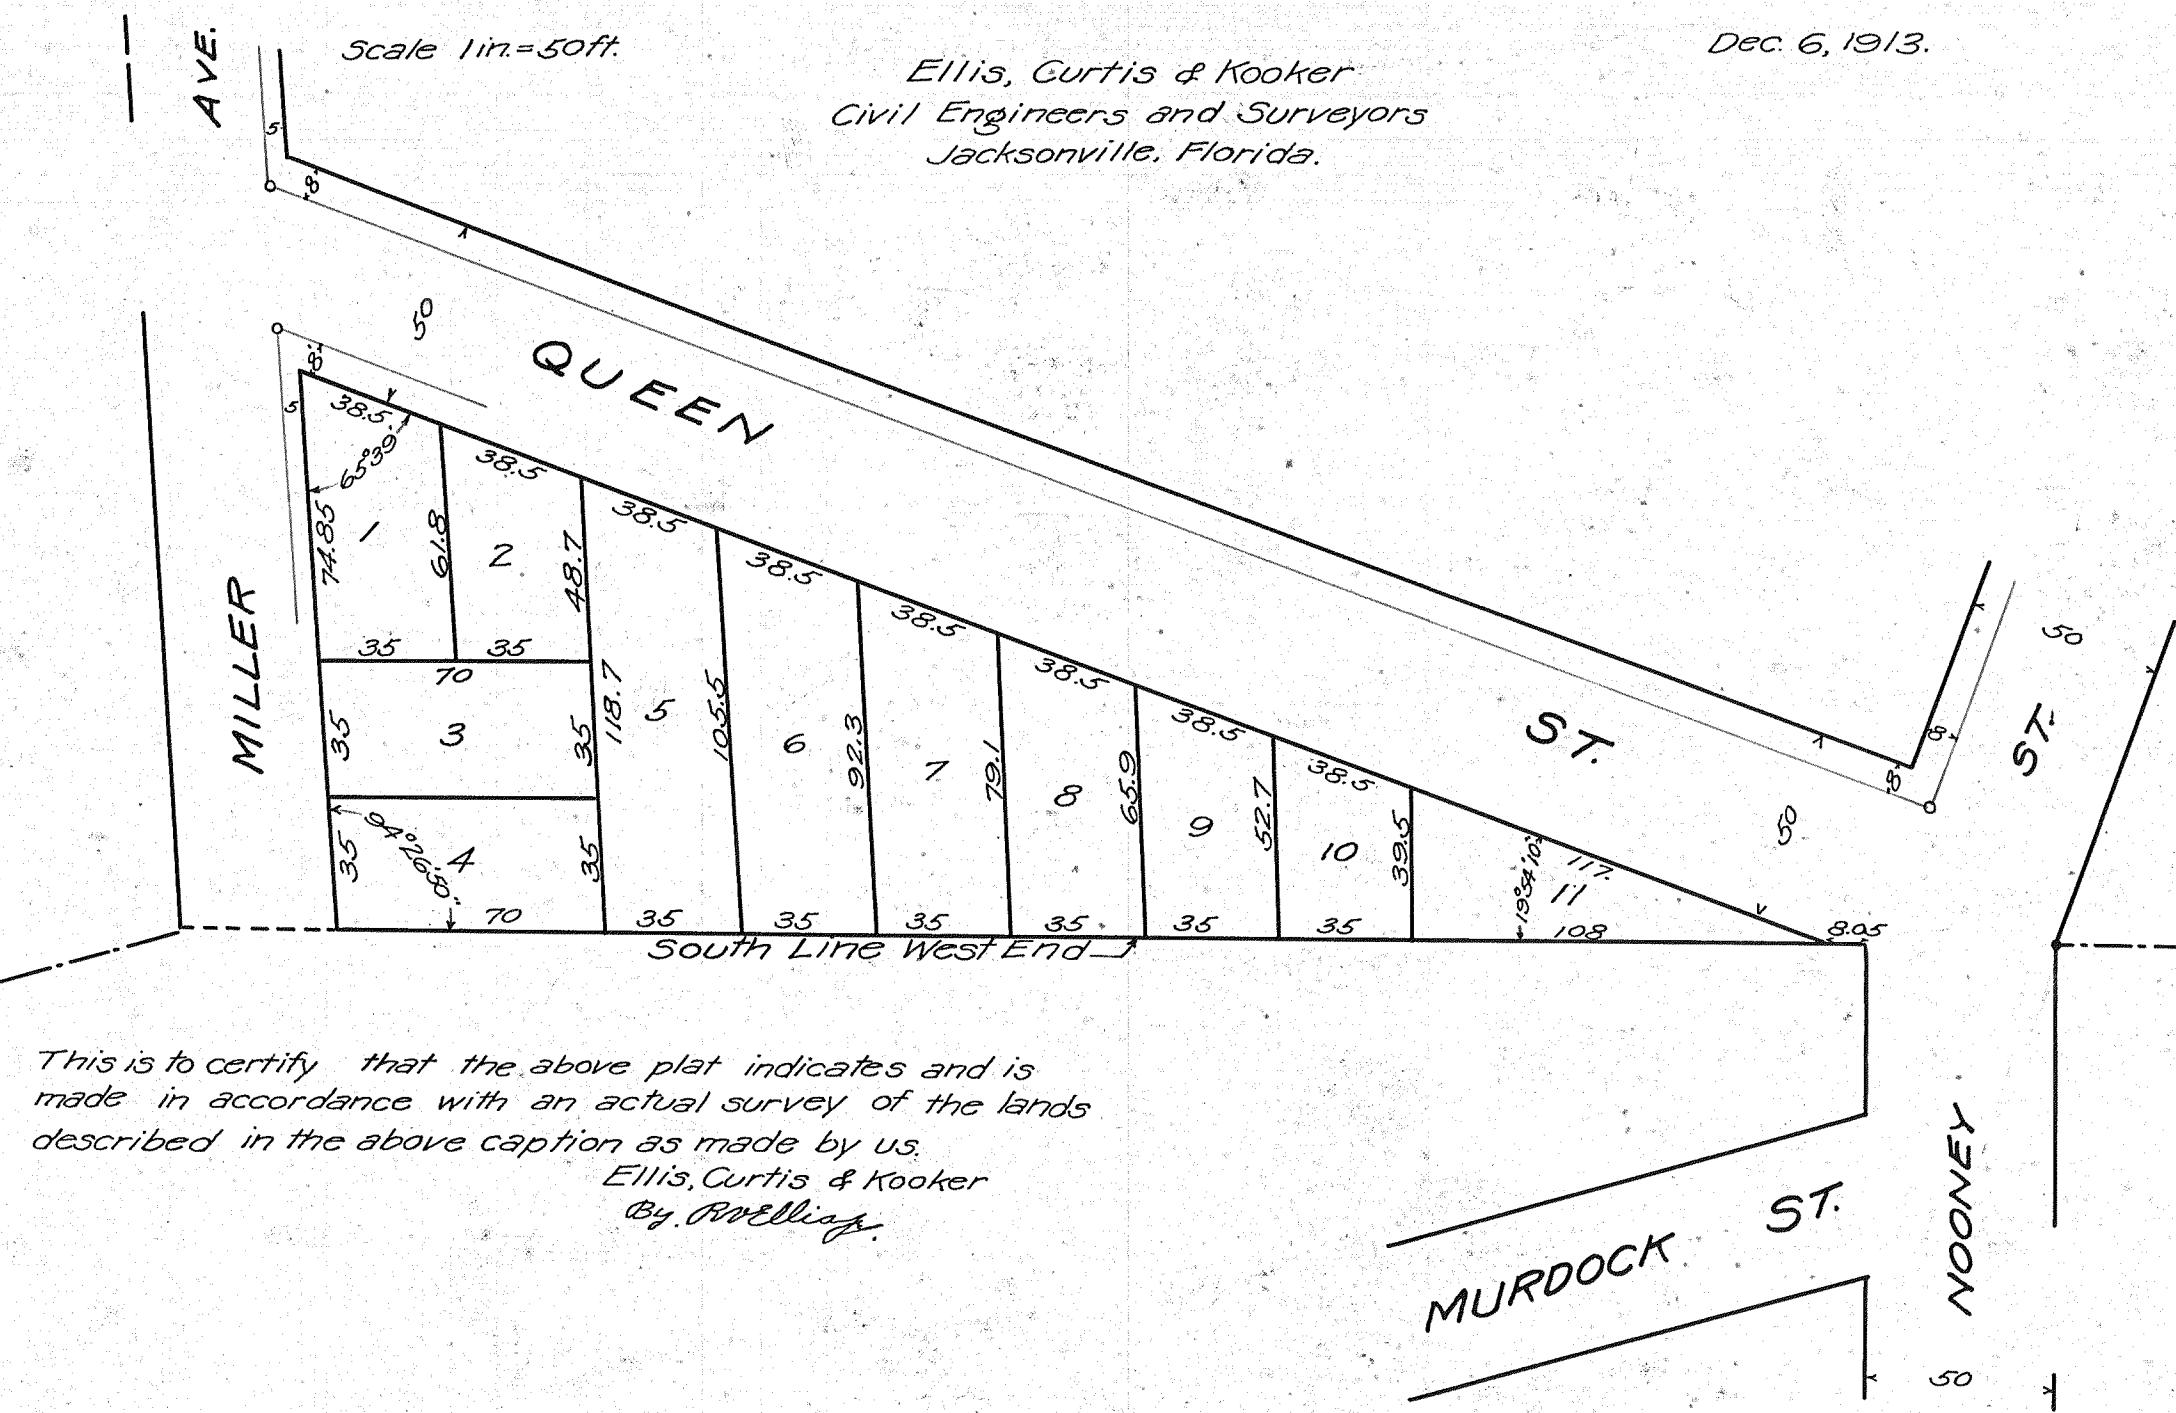

This is to certify that the above plat indicates and is made in accordance with an actual survey of the lands described in the above caption as made by us.
Ellis, Curtis & Kooker
By Wm. J. Nunnally

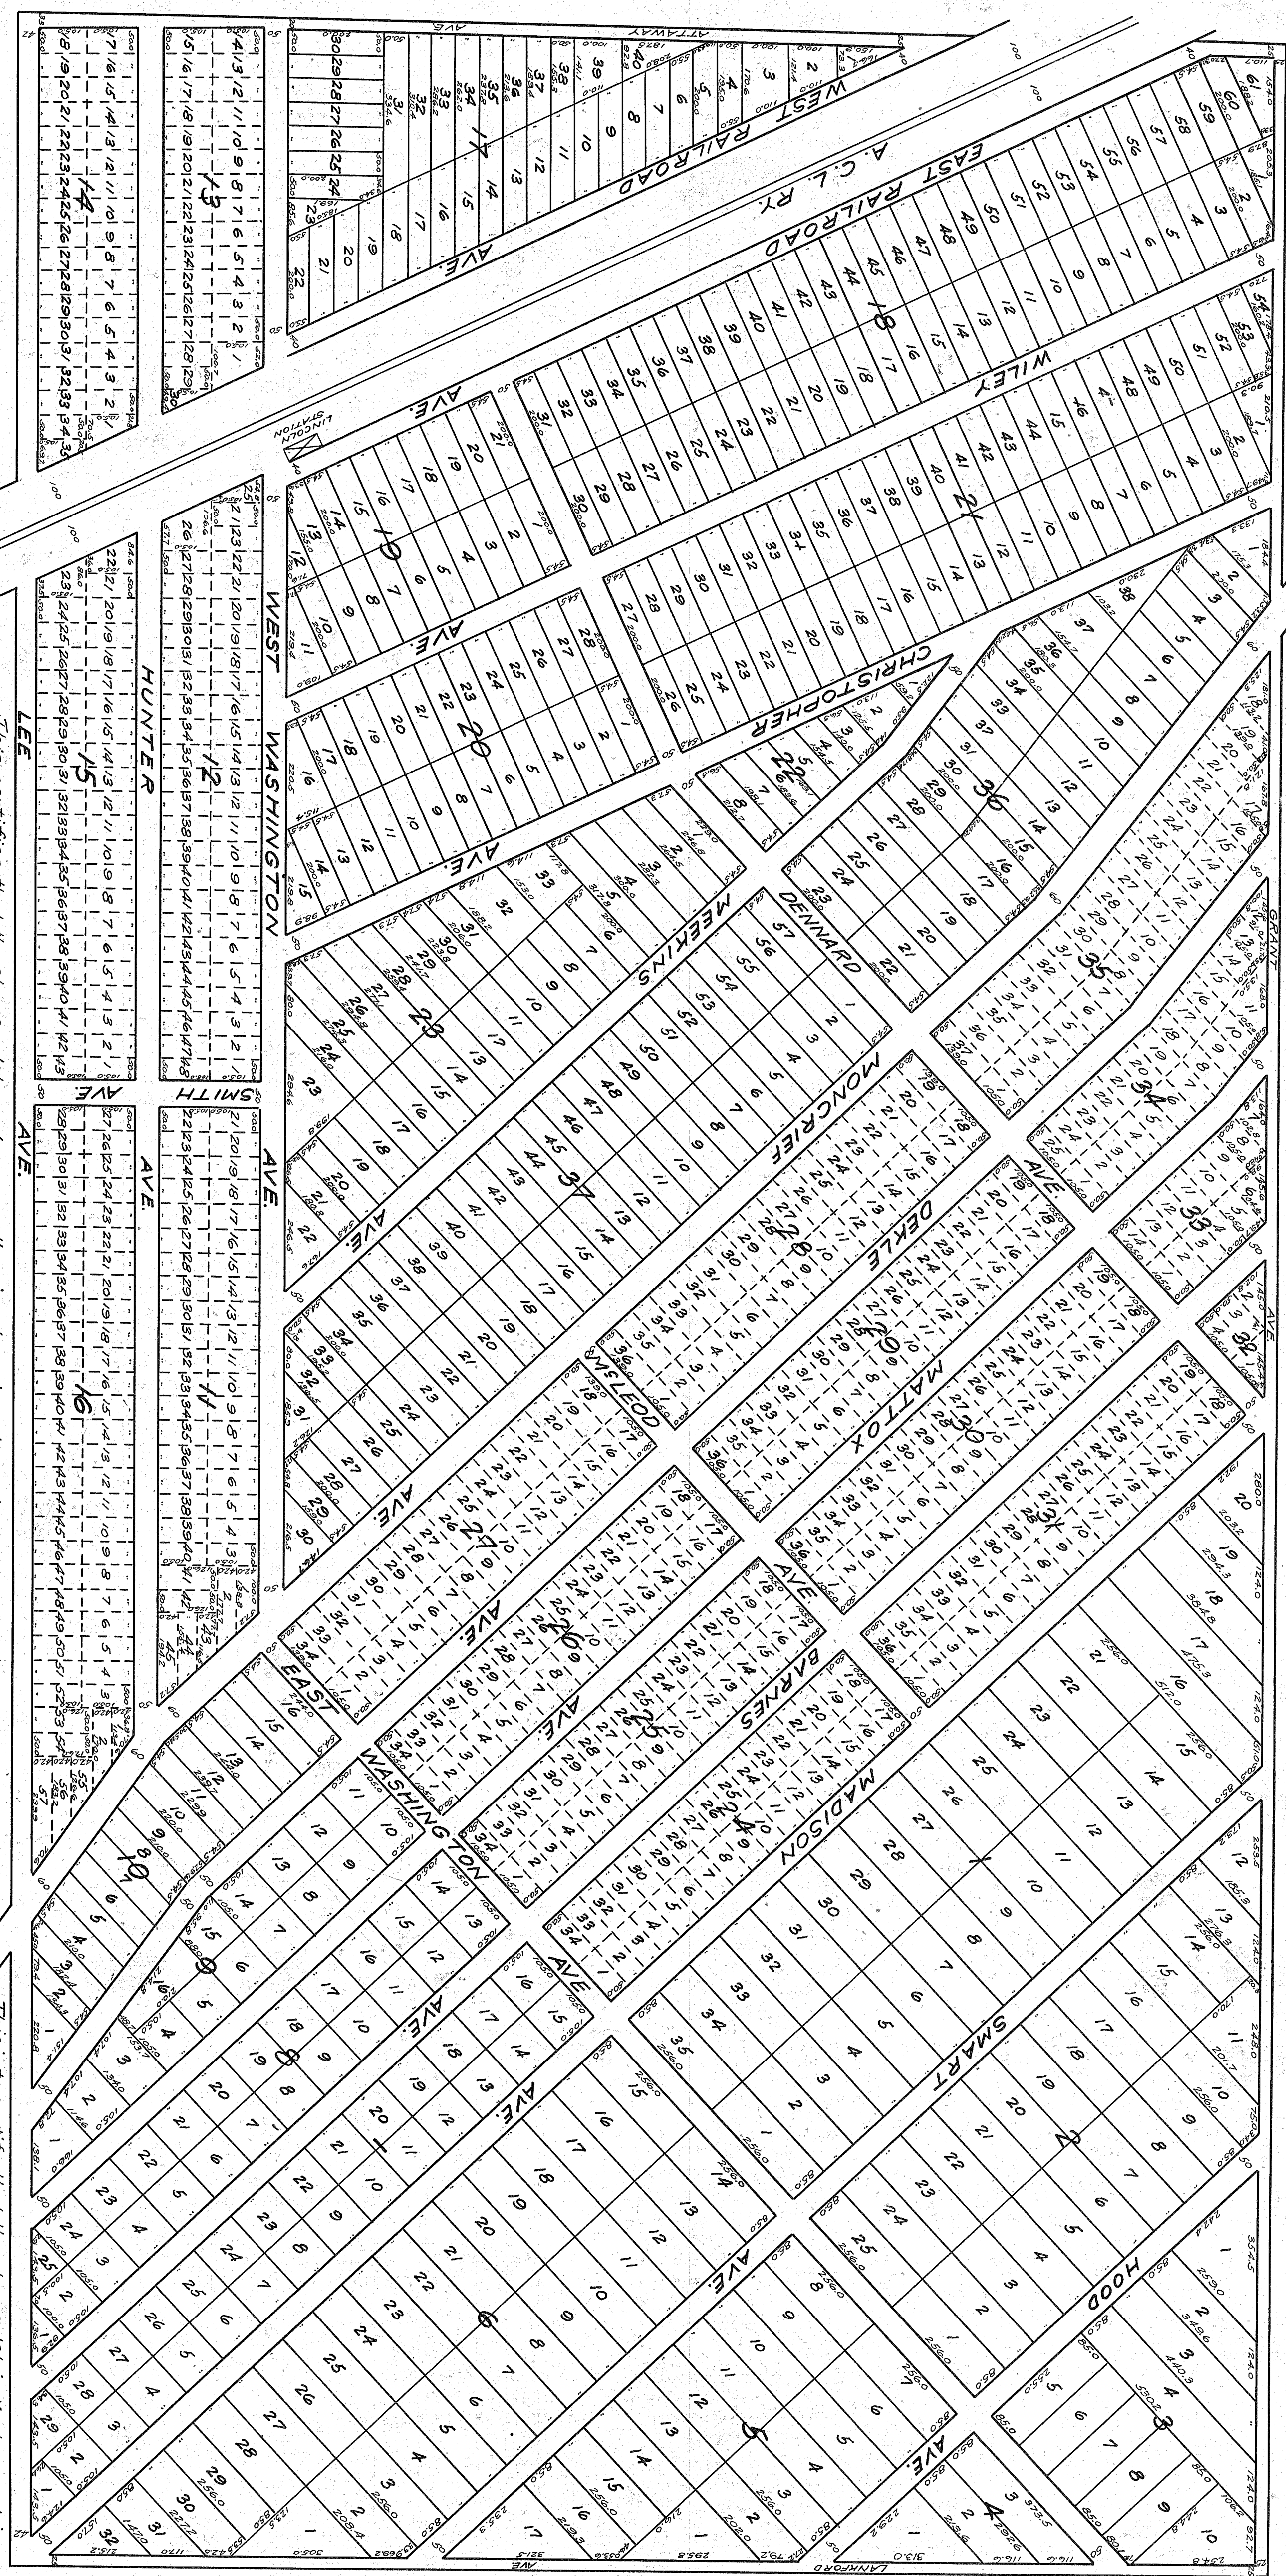

Filed and recorded in the Public Records of Duval County, Florida
this 25th day of Nov. AD 1913 in plat book number 5, page 98.
Record Verified

by Frank B. Street
Clerk.

by Wm. J. Nunnally
Deputy Clerk.

This certifies that the above plat, made as authorized, is hereby adopted as a true and correct plat of the lands described in the legend thereof.
In witness whereof the U.D. Henney Co. has caused this certificate of adoption to be signed in its name and its corporate seal affixed and this certificate of adoption to be duly executed in our presence.

by Wm. J. Nunnally
Deputy Clerk.

by Frank B. Street
Clerk.

This is to certify that the above plat indicates and is made in accordance with an actual survey of the lands described in the above caption to said plat as made by us.

By Ellis, Curtis & Kooker
Surveyors