

# Hawkins Cove Unit Four

BEING A PORTION OF SECTION 21, TOWNSHIP 2 SOUTH, RANGE 28 EAST, JACKSONVILLE, DUVAL COUNTY, FLORIDA

PLAT BOOK **53** PAGE **20**  
PAGE 1 OF 2 PAGES

**CAPTION:**

A PORTION OF SECTION 21, TOWNSHIP 2 SOUTH, RANGE 28 EAST, JACKSONVILLE, DUVAL COUNTY, FLORIDA AND BEING MORE PARTICULARLY DESCRIBED AS FOLLOWS: FOR THE POINT OF BEGINNING COMMENCE AT THE SOUTHWEST CORNER OF LOT 50, HAWKINS COVE UNIT TWO, ACCORDING TO MAP THEREOF RECORDED IN PLAT BOOK 52, PAGES 75 AND 75A OF THE CURRENT PUBLIC RECORDS OF SAID COUNTY, THENCE IN AN EASTERLY DIRECTION, THE FOLLOWING 10 COURSES ALONG THE SOUTHERLY LINE OF HAWKINS COVE UNIT TWO: COURSE NO. 1: SOUTH 84°24'44"EAST, 121.97 FEET; COURSE NO. 2: SOUTH 13°43'34"EAST, 78.76 FEET; COURSE NO. 3: NORTH 58°12'50"EAST, 224.61 FEET; COURSE NO. 4: SOUTH 33°08'43"EAST, 56.01 FEET; COURSE NO. 5: NORTH 58°58'30"EAST, 50.03 FEET; COURSE NO. 6: NORTH 33°08'43"WEST, 54.01 FEET; COURSE NO. 7: NORTH 56°51'17"EAST, 45.00 FEET; COURSE NO. 8: NORTH 33°08'43"WEST, 6.10 FEET; COURSE NO. 9: NORTH 57°01'13"EAST, 250.75 FEET; COURSE NO. 10: SOUTH 59°40'20"EAST, 110.86 FEET; THENCE SOUTH 00°44'44"EAST, 201.35 FEET; THENCE SOUTH 89°15'16"WEST, 10.47 FEET; THENCE SOUTH 00°44'44"EAST, 261.00 FEET; THENCE SOUTH 47°52'53"EAST, 164.64 FEET; THENCE SOUTH 00°44'44"EAST, 57.00 FEET; THENCE SOUTH 89°15'16"WEST, 966.73 FEET; THENCE NORTH 31°00'00"WEST, 87.69 FEET; THENCE NORTH 12°00'00"EAST, 120.00 FEET; THENCE NORTH 43°00'00"EAST, 80.00 FEET; THENCE NORTH 25°00'00"EAST, 200.00 FEET; THENCE NORTH 17°00'00"EAST, 47.96 FEET TO THE POINT OF BEGINNING.

**FLOOD ZONE NOTE:**

THE LANDS SHOWN HEREON LIE WITHIN FLOOD ZONE "X" AS DEPICTED ON THE FLOOD INSURANCE RATE MAP (FIRM) COMMUNITY NUMBER 120077, PANEL NUMBER 0233, SUFFIX E, INDEX DATED AUGUST 15, 1989

**CLERK'S CERTIFICATE: 99309193**

THIS IS TO CERTIFY THAT THIS PLAT HAS BEEN EXAMINED AND APPROVED BY THE CITY COUNCIL OF THE CITY OF JACKSONVILLE, FLORIDA AND SUBMITTED TO ME FOR RECORDING AND IS RECORDED IN PLAT BOOK 53 PAGES 20, 20A OF THE PUBLIC RECORDS OF DUVAL COUNTY, FLORIDA.

SIGNED THIS 22<sup>ND</sup> DAY OF December, A.D., 1999

Henry W. Cook  
CLERK: HENRY W. COOK


BY: By Jackson  
DEPUTY CLERK

**APPROVED FOR THE RECORD:**

THIS IS TO CERTIFY THAT THIS PLAT HAS BEEN EXAMINED, ACCEPTED AND APPROVED BY THE CITY OF JACKSONVILLE, DUVAL COUNTY, FLORIDA, PURSUANT TO CHAPTER 654, ORDINANCE CODE

THIS 21<sup>ST</sup> DAY OF December, A.D., 1999

Hall  
DIRECTOR OF PUBLIC WORKS

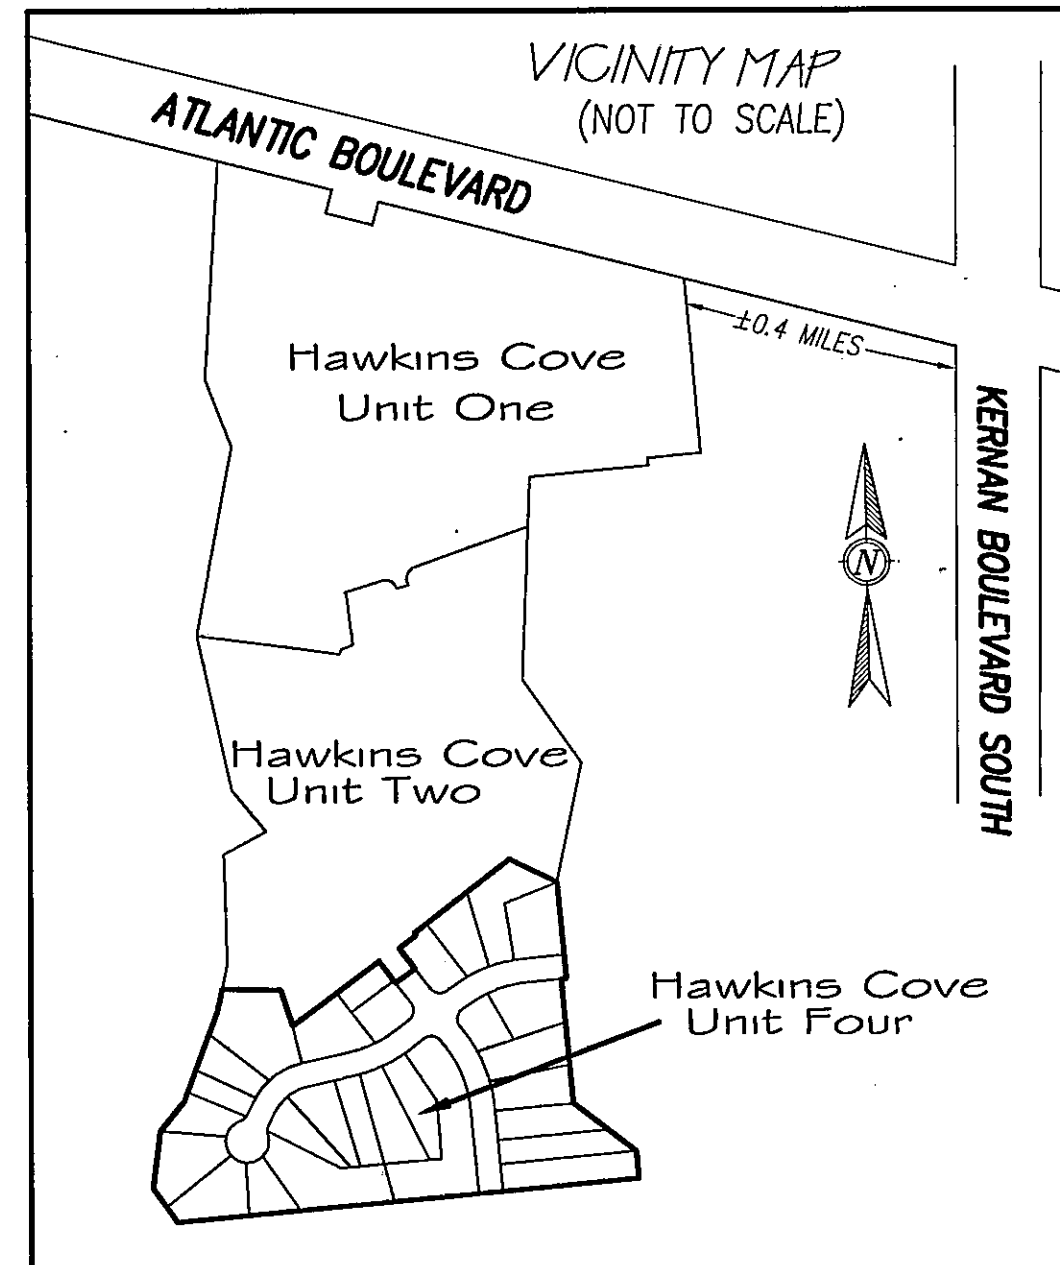

**ADOPTION AND DEDICATION:**

THIS IS TO CERTIFY THAT HUTSON LAND COMPANY, INC., A CORPORATION UNDER THE LAWS OF THE STATE OF FLORIDA IS THE LAWFUL OWNER OF THE LANDS DESCRIBED IN THE CAPTION HEREON KNOWN AS HAWKINS COVE UNIT FOUR, HAVING CAUSED THE SAME TO BE SURVEYED AND SUBDIVIDED. THIS PLAT BEING MADE IN ACCORDANCE WITH SAID SURVEY IS HEREBY ADOPTED AS A TRUE AND CORRECT PLAT OF THOSE LANDS. ALL ROADS, PARKWAYS, LANES, COURTS, WALKWAYS, DRAINAGE EASEMENTS, EXCEPT THE PRIVATE EASEMENTS, CONSERVATION AND UNDISTURBED NATURAL TREATMENT EASEMENTS WHICH SHALL REMAIN PRIVATELY OWNED AND THE SOLE EXCLUSIVE PROPERTY OF THE DEVELOPER, ITS SUCCESSORS AND ASSIGNS AND EXCEPT THE JEA EASEMENTS ARE HEREBY IRREVOCABLY AND WITHOUT RESERVATION DEDICATED TO THE CITY OF JACKSONVILLE, ITS SUCCESSORS AND ASSIGNS. THE DRAINAGE EASEMENTS OVER, UNDER, ACROSS AND THROUGH THE LAKE/STORMWATER MANAGEMENT FACILITIES SHOWN ON THIS PLAT ARE IRREVOCABLY DEDICATED TO THE CITY OF JACKSONVILLE, ITS SUCCESSORS AND ASSIGNS, AND ARE SUBJECT TO THE FOLLOWING COVENANTS WHICH SHALL RUN WITH THE LAND:

1) THE DRAINAGE EASEMENTS HEREBY DEDICATED SHALL PERMIT THE CITY OF JACKSONVILLE, ITS SUCCESSORS AND ASSIGNS TO DISCHARGE INTO SAID LAKE/STORMWATER MANAGEMENT FACILITIES WHICH THESE EASEMENTS TRAVERSE, ALL WATER WHICH MAY FALL ON OR COME UPON ALL (ROADS, PARKWAYS, LANES AND COURTS AS NOTED ABOVE) HEREBY DEDICATED, TOGETHER WITH ALL SUBSTANCES OR MATTER WHICH MAY FLOW OR PASS FROM (ROADS, PARKWAYS, LANES AND COURTS); FROM ADJACENT LAND OR FROM ANY OTHER SOURCE OF PUBLIC WATERS INTO OR THROUGH SAID LAKE/STORMWATER MANAGEMENT FACILITIES, WITHOUT ANY LIABILITY WHATSOEVER ON THE PART OF THE CITY OF JACKSONVILLE, ITS SUCCESSORS AND ASSIGNS FOR ANY DAMAGE, INJURIES OR LOSS TO PERSONS OR PROPERTY RESULTING FROM THE ACCEPTANCE OR USE OF THESE DRAINAGE EASEMENTS BY THE CITY OF JACKSONVILLE, ITS SUCCESSORS AND ASSIGNS;

2) THE LAKE/STORMWATER MANAGEMENT FACILITIES SHOWN ON THIS PLAT ARE OWNED IN FEE SIMPLE TITLE BY THE ADJUTING OWNERS, THEIR SUCCESSORS AND ASSIGNS, AND ALL MAINTENANCE AND ANY OTHER MATTERS PERTAINING TO SAID LAKE/STORMWATER MANAGEMENT FACILITIES ARE THE RESPONSIBILITY OF THE OWNERS, THEIR SUCCESSORS AND ASSIGNS. THE CITY OF JACKSONVILLE BY ACCEPTANCE OF THIS PLAT ASSUMES NO RESPONSIBILITY WHATSOEVER FOR SAID LAKE/STORMWATER MANAGEMENT FACILITIES.

3) THE CITY OF JACKSONVILLE, ITS SUCCESSORS AND ASSIGNS, SHALL NOT BE LIABLE NOR RESPONSIBLE FOR THE CREATION, OPERATION, FAILURE OR DESTRUCTION OF WATER LEVEL CONTROL EQUIPMENT WHICH MAY BE CONSTRUCTED OR INSTALLED BY THE DEVELOPER OR ANY OTHER PERSON WITHIN THE AREA OF THE LANDS HEREBY PLATTED, OR OF THE LAKE/STORMWATER MANAGEMENT FACILITIES SHOWN ON THIS PLAT, BUT SHALL HAVE THE RIGHT TO MODIFY THE WATER LEVEL INCLUDING THE REPAIR, REMOVAL OR REPLACEMENT OF THE LAKE/STORMWATER MANAGEMENT FACILITIES AND THE CONTROL STRUCTURES TO EFFECT ADEQUATE DRAINAGE.

THE OWNER, ITS SUCCESSORS AND ASSIGNS OF THE LANDS DESCRIBED AND CAPTIONED HEREON, SHALL INDEMNIFY THE CITY OF JACKSONVILLE AND SAVE IT HARMLESS FROM SUITS, ACTION, DAMAGES AND LIABILITY AND EXPENSE IN CONNECTION WITH LOSS OF LIFE, BODILY OR PERSONAL INJURY OR PROPERTY DAMAGE OR ANY OTHER DAMAGE ARISING FROM OR OUT OF ANY OCCURRENCE IN, UPON, AT OR FROM THE LAKE/STORMWATER MANAGEMENT FACILITIES DESCRIBED ABOVE, OR ANY PART THEREOF, OCCASIONED WHOLLY OR IN PART BY ANY ACT OR OMISSION OF ITS AGENT, CONTRACTORS, EMPLOYEES, SERVANTS, LICENSEES OR CONCESSIONAIRES WITHIN HAWKINS COVE UNIT FOUR. THIS INDEMNIFICATION SHALL RUN WITH THE LAND AND THE SUCCESSORS AND ASSIGNS OF THE OWNER AND SHALL BE SUBJECT TO IT.

THOSE EASEMENTS DESIGNATED AS "JEA-EE" ARE HEREBY IRREVOCABLY DEDICATED TO JEA, ITS SUCCESSORS AND ASSIGNS, FOR ITS EXCLUSIVE USE IN CONJUNCTION WITH ITS UNDERGROUND ELECTRICAL SYSTEM.

THOSE EASEMENTS DESIGNATED AS "JEA-E" ARE HEREBY IRREVOCABLY DEDICATED TO JEA, ITS SUCCESSORS AND ASSIGNS, FOR ITS NON-EXCLUSIVE USE IN CONJUNCTION WITH ITS UNDERGROUND ELECTRICAL SYSTEM; PROVIDED HOWEVER, THAT NO PARALLEL UTILITIES MAY BE INSTALLED WITHIN SAID EASEMENTS.

IN WITNESS WHEREOF THE ABOVE NAMED HUTSON LAND COMPANY, INC. HAS CAUSED THESE PRESENTS TO BE EXECUTED THIS 2 DAY OF November, 1999

**PLAT CONFORMITY REVIEW:**

THIS PLAT HAS BEEN REVIEWED AND FOUND TO BE IN COMPLIANCE WITH PART 1, CHAPTER 177, FLORIDA STATUTES, THIS 15<sup>TH</sup> DAY OF Dec., 1999

Glenn E. McGregor  
GLENN E. MCGREGOR, PLS  
PROFESSIONAL LAND SURVEYOR NO. 4252

**NOTICE:**

THIS PLAT AS RECORDED IN ITS GRAPHIC FORM IS THE OFFICIAL DEPICTION OF THE SUBDIVIDED LANDS DESCRIBED HEREIN AND WILL IN NO CIRCUMSTANCES BE SUPPLANTED IN AUTHORITY BY ANY OTHER GRAPHIC OR DIGITAL FORM OF THE PLAT. THERE MAY BE ADDITIONAL RESTRICTIONS THAT ARE NOT RECORDED ON THIS PLAT THAT MAY BE FOUND IN THE PUBLIC RECORDS OF DUVAL COUNTY, FLORIDA

**SURVEYOR'S CERTIFICATE:**

THIS IS TO CERTIFY THAT THIS PLAT IS A CORRECT REPRESENTATION OF THE LANDS SURVEYED, PLATTED AND DESCRIBED IN THE CAPTION, THAT THE SURVEY WAS MADE UNDER THE UNDERSIGNED'S RESPONSIBLE DIRECTION AND SUPERVISION, THAT THE SURVEY DATA COMPLIES WITH ALL THE REQUIREMENTS OF FLORIDA STATUTE 177, THAT THE PERMANENT REFERENCE MONUMENTS, PERMANENT CONTROL POINTS AND LOT CORNERS HAVE BEEN OR WILL BE MONUMENTED IN ACCORDANCE WITH CHAPTER 177.091, F.S., CHAPTER 61G17-6.003 F.A.C. AND SECTION 654.110, ORDINANCE CODE OF THE CITY OF JACKSONVILLE, FLORIDA.

CERTIFIED THIS 3<sup>RD</sup> DAY OF NOVEMBER, A.D., 1999


Charles Robert Lee  
CHARLES ROBERT LEE  
FLORIDA REGISTERED SURVEYOR & MAPPER NO. 5618  
PRIVETT & ASSOC. OF FLORIDA, INC.

**HUTSON LAND COMPANY, INC.**

WITNESS: Elmore C. Cox ELIMORE C. COX  
Donald P. Hinson DONALD P. HINSON, PRESIDENT OF HUTSON LAND COMPANY, INC.  
WITNESS: Deborah H. Dunbar DEBORAH H. DUNBAR


STATE OF FLORIDA  
COUNTY OF DUVAL

THE FOREGOING INSTRUMENT WAS ACKNOWLEDGED BEFORE ME THIS 2<sup>ND</sup> DAY OF Nov, A.D., 1999 BY DONALD P. HINSON, PRESIDENT OF HUTSON LAND COMPANY, INC.  
HE IS PERSONALLY KNOWN TO ME AND NO OATH WAS TAKEN.  
Elmore C. Cox  
NOTARY PUBLIC, STATE OF FLORIDA AT LARGE  
11-15-2001  
MY COMMISSION EXPIRES:

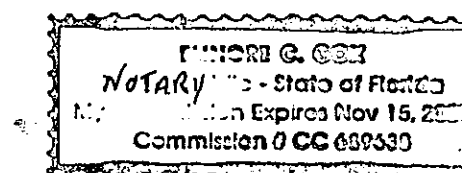

**PRIVETT & ASSOC. OF FLORIDA, INC.**  
SURVEYORS AND LAND PLANNERS  
2732 TOWNSEND BOULEVARD  
JACKSONVILLE, FLORIDA, 32211  
(904) 743-7658 LB #4622

PSD NO. 96-043  
CD NO. 3328.4  
PUD NO. 97-53-E


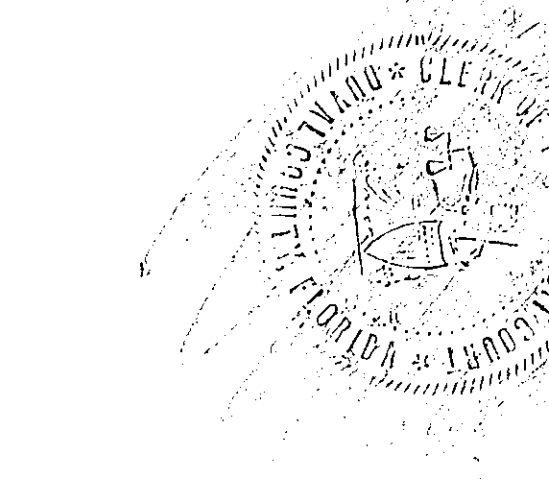


Approved 12/15/99 Date  
Hall  
City Engineer  
for Director of Public Works  
Approved 12/20/99 Date  
Henson  
for General Counsel

# Hawkins Cove Unit Four

BEING A PORTION OF SECTION 21, TOWNSHIP 2 SOUTH, RANGE 28 EAST, JACKSONVILLE, DUVAL COUNTY, FLORIDA

CURVE	DELTA	LENGTH	RADIUS	CHORD BEARING	CHORD
C1	50°42'41"	110.64	125.00	S56°19'44"W	107.06
C2	24°49'47"	119.17	275.00	N69°16'11"E	118.24
C3	32°23'59"	155.51	275.00	S73°03'17"W	153.44
C4	32°23'59"	155.51	275.00	N16°56'43"W	153.44
C5	08°08'51"	3.56	25.00	N35°02'48"E	3.55
C6	36°16'04"	15.82	25.00	N57°15'16"E	15.56
C7	59°42'31"	46.11	45.00	S45°02'02"W	44.12
C8	53°02'41"	41.66	45.00	S09°50'34"E	40.19
C9	45°45'29"	35.94	45.00	S59°14'39"E	34.99
C10	49°01'25"	38.50	45.00	N73°21'55"E	37.34
C11	62°17'44"	48.93	45.00	N17°42'20"E	46.55
C12	17°51'40"	7.79	25.00	S04°30'42"E	7.76
C13	26°33'15"	11.59	25.00	S17°41'45"W	11.48
C14	03°41'22"	9.66	150.00	S32°49'04"W	9.66
C15	17°19'07"	45.34	150.00	S43°31'14"W	43.17
C16	29°42'13"	77.76	150.00	S66°49'58"W	76.90
C17	23°40'09"	41.31	100.00	S42°48'27"W	41.02
C18	27°02'32"	47.20	100.00	S68°09'48"W	46.76
C19	13°23'46"	58.45	250.00	N74°59'11"E	58.32
C20	11°26'01"	49.89	250.00	N62°34'18"E	49.81
C21	02°03'25"	10.77	300.00	N80°39'22"E	10.77
C22	09°32'49"	49.99	300.00	N74°51'15"E	49.93
C23	10°25'56"	54.62	300.00	N64°51'53"E	54.35
C24	02°47'37"	14.63	300.00	N59°15'06"E	14.63
C25	00°00'00"	39.27	25.00	N78°08'43"W	35.36
C26	90°00'00"	39.27	25.00	N11°51'17"E	35.36
C27	90°00'00"	39.27	25.00	S78°08'43"E	35.36
C28	90°00'00"	39.27	25.00	S11°51'17"W	35.36
C29	08°03'24"	42.18	300.00	S60°52'59"W	42.18
C30	09°36'18"	50.29	300.00	S69°42'50"W	50.23
C31	10°27'35"	54.77	300.00	S79°44'47"W	54.69
C32	04°16'42"	22.40	300.00	S87°06'55"W	22.40
C33	12°26'51"	54.31	250.00	S69°04'43"W	54.21
C34	19°57'04"	87.06	250.00	S79°16'42"W	86.62
C35	15°29'54"	67.62	250.00	N25°23'45"W	67.42
C36	16°54'04"	73.75	250.00	N09°11'46"W	73.48
C37	09°06'39"	47.70	300.00	N28°35'23"W	47.65
C38	12°49'19"	67.14	300.00	N17°37'24"W	67.00
C39	10°28'01"	54.80	300.00	N03°58'44"W	54.73

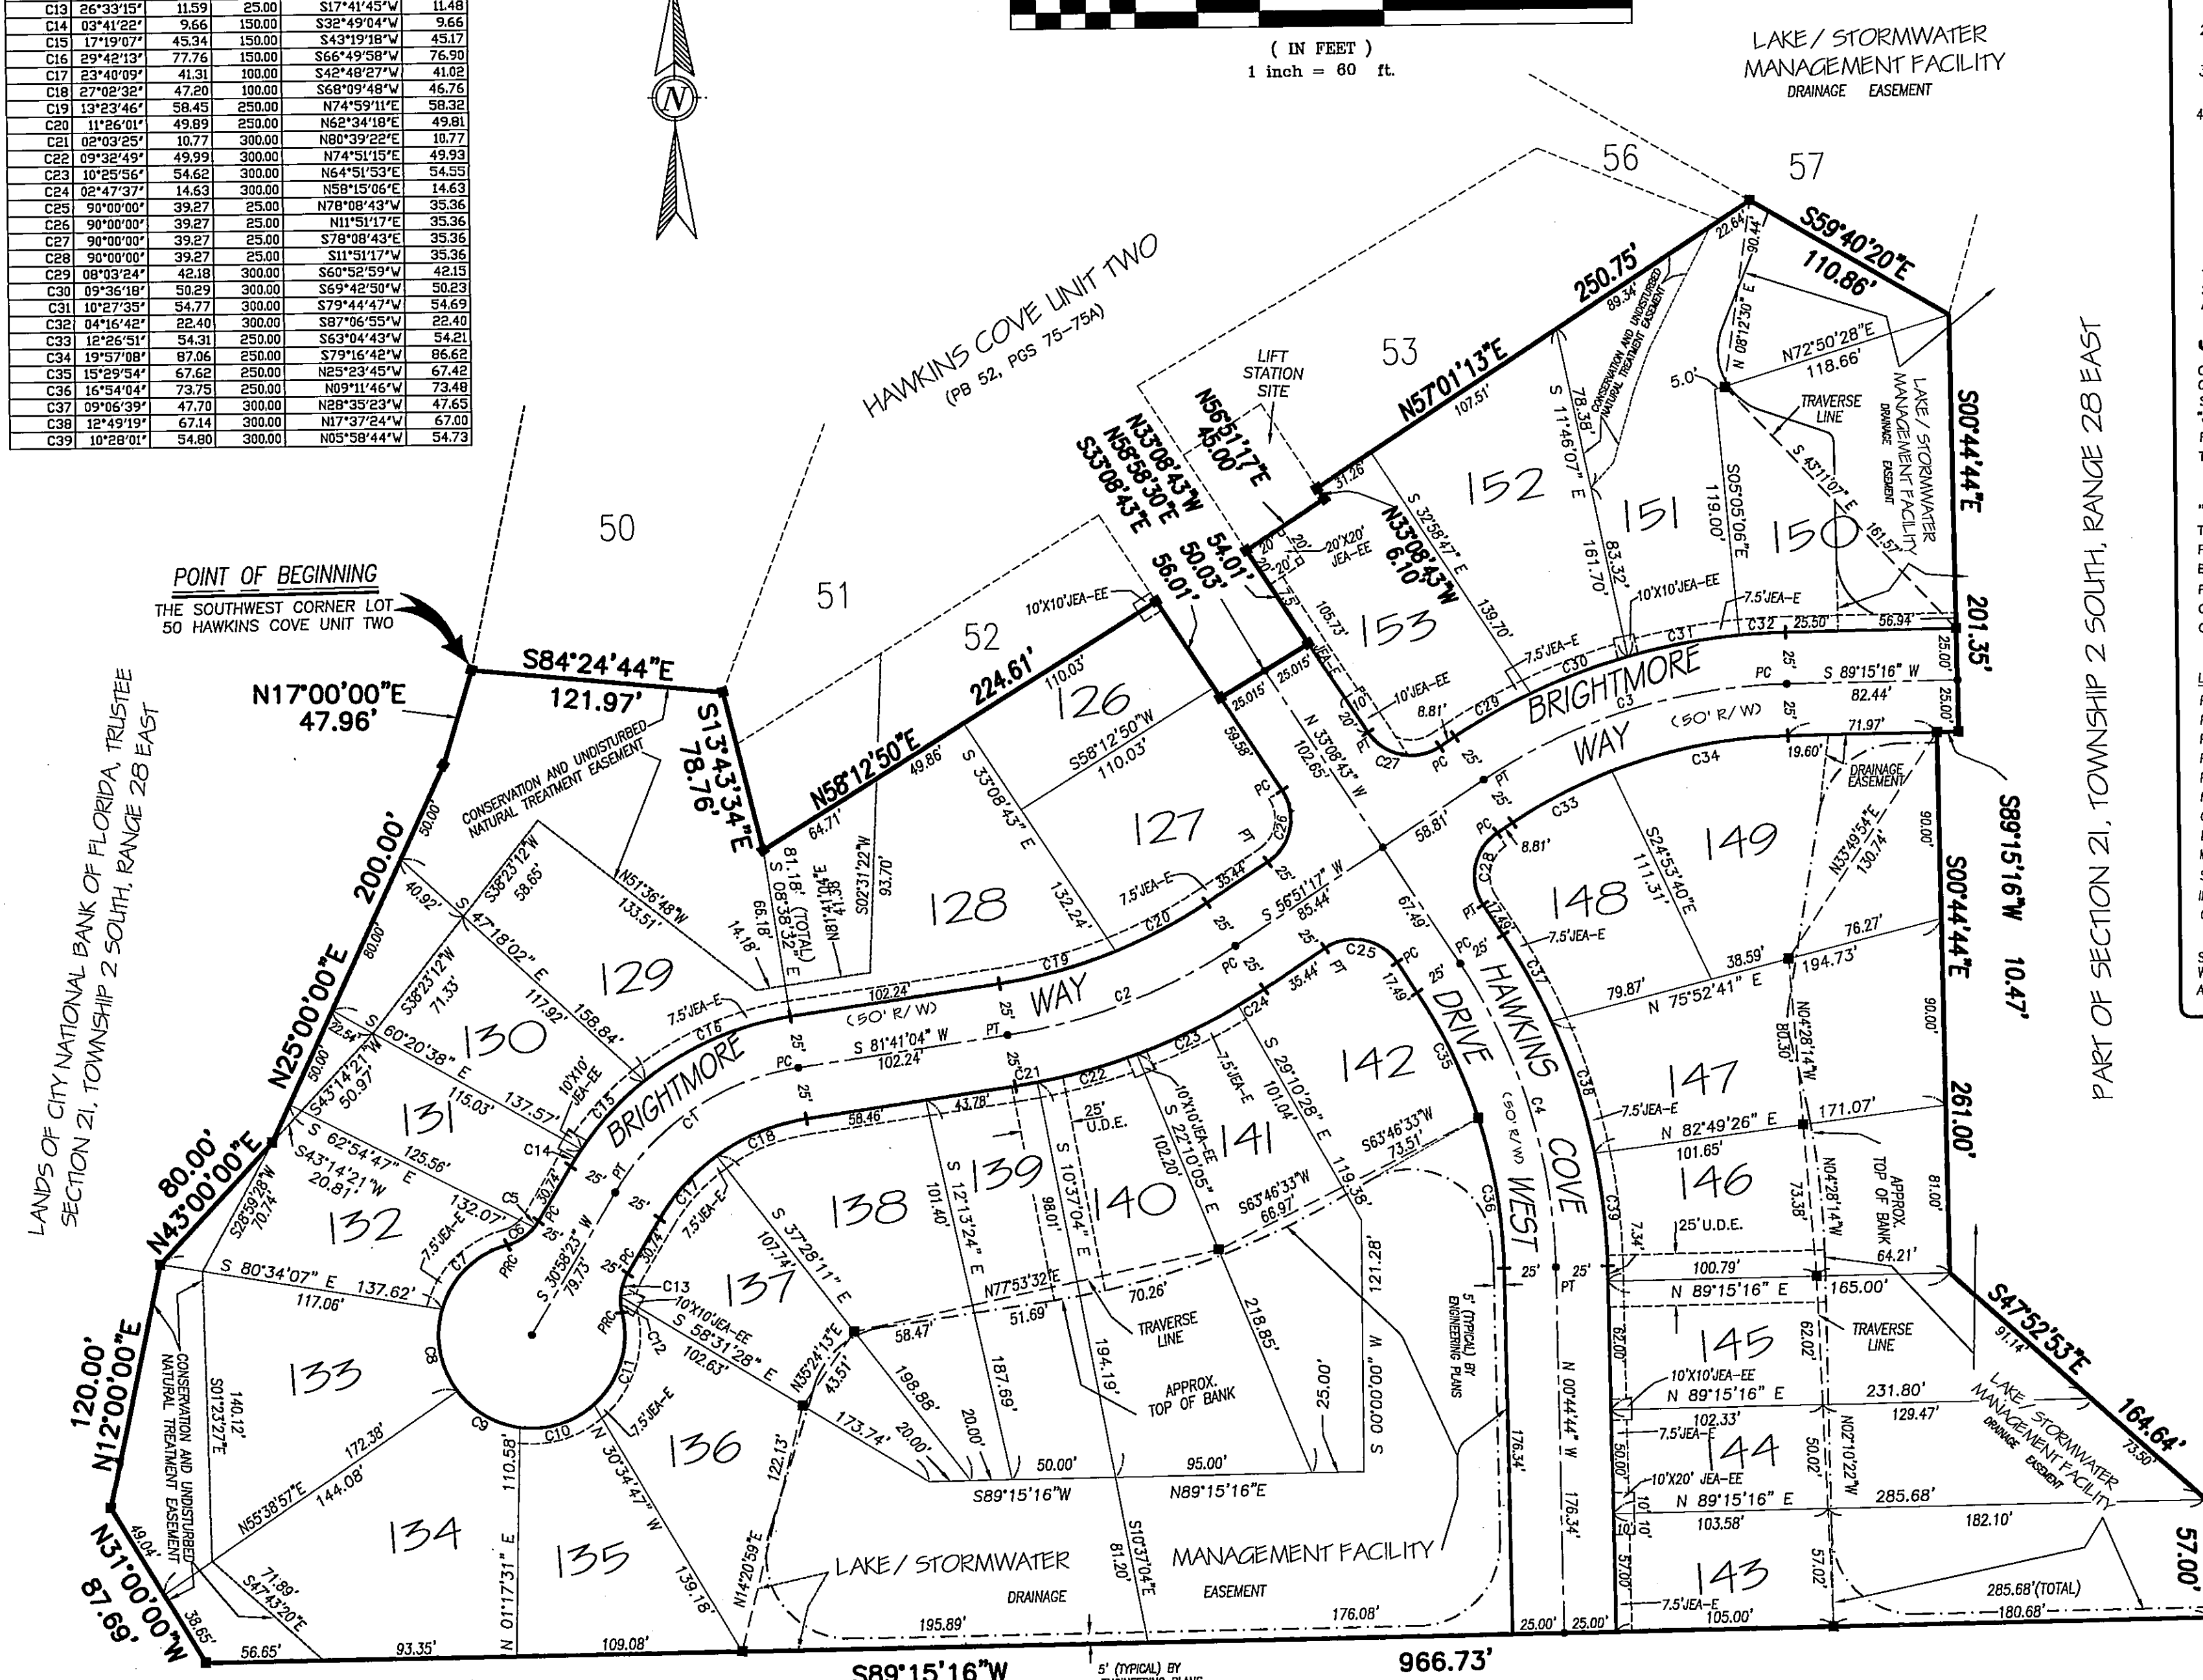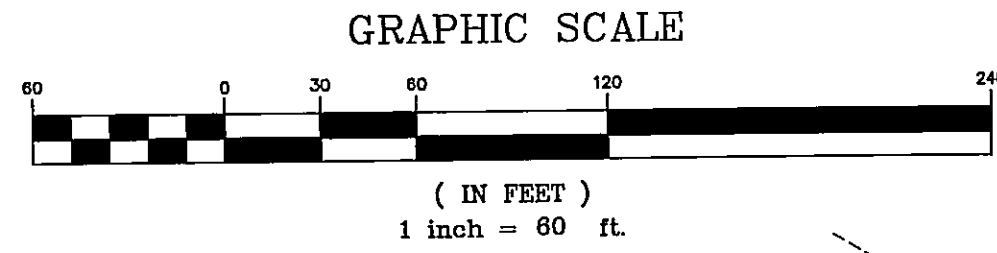

### GENERAL NOTES AND LEGEND

- BEARINGS SHOWN HEREON REFER TO N58°12'50"E FOR A S'LY LINE OF HAWKINS COVE UNIT TWO AS SHOWN HEREON.
- : DENOTES SET 4" CONCRETE MONUMENT STAMPED "P.R.M. LB-4622" (EXCEPT WHERE NOTED)
- : DENOTES PERMANENT CONTROL POINT STAMPED "PCP-LB-4622"
- EASEMENTS SHOWN HEREON ARE FOR DRAINAGE UNLESS OTHERWISE NOTED

THE EASEMENTS SHOWN HEREON AND DESIGNATED AS UNOBSTRUCTED EASEMENTS SHALL REMAIN TOTALLY UNOBSTRUCTED BY ANY PERMANENT IMPROVEMENTS WHICH MAY IMPEDE THE USE OF SAID EASEMENT BY THE CITY OF JACKSONVILLE. THE CONSTRUCTION OF DRIVEWAYS AND THE INSTALLATION OF FENCES, HEDGES AND LANDSCAPING IS PERMISSIBLE BUT SUBJECT TO REMOVAL BY THE CITY AT THE EXPENSE OF EACH LOT OWNER FOR THE REMOVAL AND/OR REPLACEMENT OF SUCH ITEMS.


THE EASEMENTS SHOWN HEREON AND DESIGNATED AS UNOBSTRUCTED/ACCESS EASEMENTS, SHALL REMAIN TOTALLY UNOBSTRUCTED BY ANY IMPROVEMENTS THAT MAY IMPEDE THE USE AND ACCESS OF SAID EASEMENTS BY THE CITY OF JACKSONVILLE.

**JEA NOTES:**  
CERTAIN EASEMENTS ARE RESERVED FOR JEA, FOR ITS USE IN CONJUNCTION WITH THE UNDERGROUND UNDERGROUND ELECTRICAL DISTRIBUTION SYSTEM.  
"JEA-EE" DENOTES JEA EQUIPMENT EASEMENT. THESE EASEMENTS SHALL REMAIN TOTALLY UNOBSTRUCTED BY ANY IMPROVEMENTS THAT MAY IMPEDE THE USE AND ACCESS OF SAID SAID EASEMENT BY JEA.

"JEA-E" DENOTES JEA EASEMENT. THESE EASEMENTS SHALL REMAIN TOTALLY UNOBSTRUCTED BY ANY PERMANENT IMPROVEMENTS WHICH MAY IMPEDE THE USE OF SAID EASEMENT BY JEA. THE INSTALLATION FENCES, HEDGES, AND LANDSCAPING IS PERMISSIBLE BUT SUBJECT TO REMOVAL BY JEA AT THE EXPENSE OF EACH LOT OWNER FOR THE REMOVAL AND FOR REPLACEMENT OF SUCH ITEMS.

**LEGEND:**

PC=POINT OF CURVATURE	△=DELTA ANGLE
PT=POINT OF TANGENCY	R/W=RIGHT-OF-WAY
PI=POINT OF INTERSECTION	PB=PLAT BOOK
PRC=POINT OF REVERSE CURVATURE	MB=MAP BOOK
PCC=POINT OF COMPOUND CURVATURE	DB=DEED BOOK
R=RADIUS	ORV=OFFICIAL RECORDS VOLUME
CH=CHORD	PG=PAGE
L=LENGTH	Q=CENTERLINE
MSL=MEAN SEA LEVEL	NTS=NOT TO SCALE
SEC=SECTION	FND=FOUND
IP=IRON PIPE	TRAV=TRAVERSE
CM=CONCRETE MONUMENT	PL=PROPERTY LINE
PRM=PERMANENT REFERENCE MONUMENT	U.D.E. = UNOBSTRUCTED DRAINAGE EASEMENT
SRJRW=ST. JOHNS RIVER WATER MANAGEMENT DISTRICT	
APPROX. = APPROXIMATE	

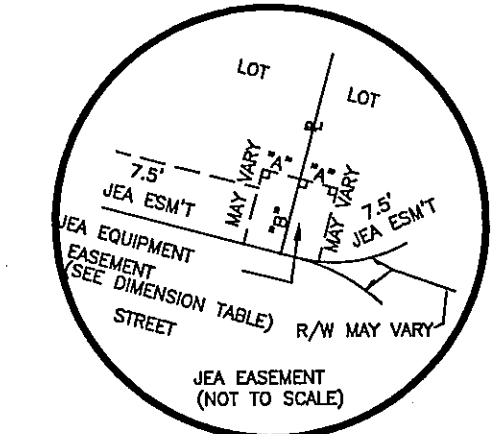

**DIMENSION TABLE**

"A"	5'	TYPICAL 10'X10' JEA EQUIPMENT EASEMENT
"B"	10'	TYPICAL 10'X20' JEA EQUIPMENT EASEMENT

**PRIVETT & ASSOC. OF FLORIDA, INC.**  
SURVEYORS AND LAND PLANNERS  
2732 TOWNSEND BOULEVARD  
JACKSONVILLE, FLORIDA, 32211  
(904) 743-7658 LB #4622

LANDS OF CITY NATIONAL BANK OF FLORIDA, TRUSTEE  
SECTION 21, TOWNSHIP 2 SOUTH, RANGE 28 EAST

PSD NO. 96-043  
CD NO. 3328.4  
PUD NO. 97-53-E