

ISLAND VIEW

A SUBDIVISION OF THE A. HULL GRANT SEC. 40. T. 3 S. R. 26 E.
DUVAL COUNTY, FLORIDA.



SCALE 1" = 300'

JAN. 30th 1913.

ELLIS, CURTIS & KOOKER
CIVIL ENGINEERS & SURVEYORS
JACKSONVILLE, FLORIDA.

Filed and recorded in the Public Records of Duval County Florida
this 4th day of Feb. A.D. 1914, in plat book number 6, page 10.
Record Verified.


Frank Brown Clerk. by L. F. Vaisiere Deputy Clerk.

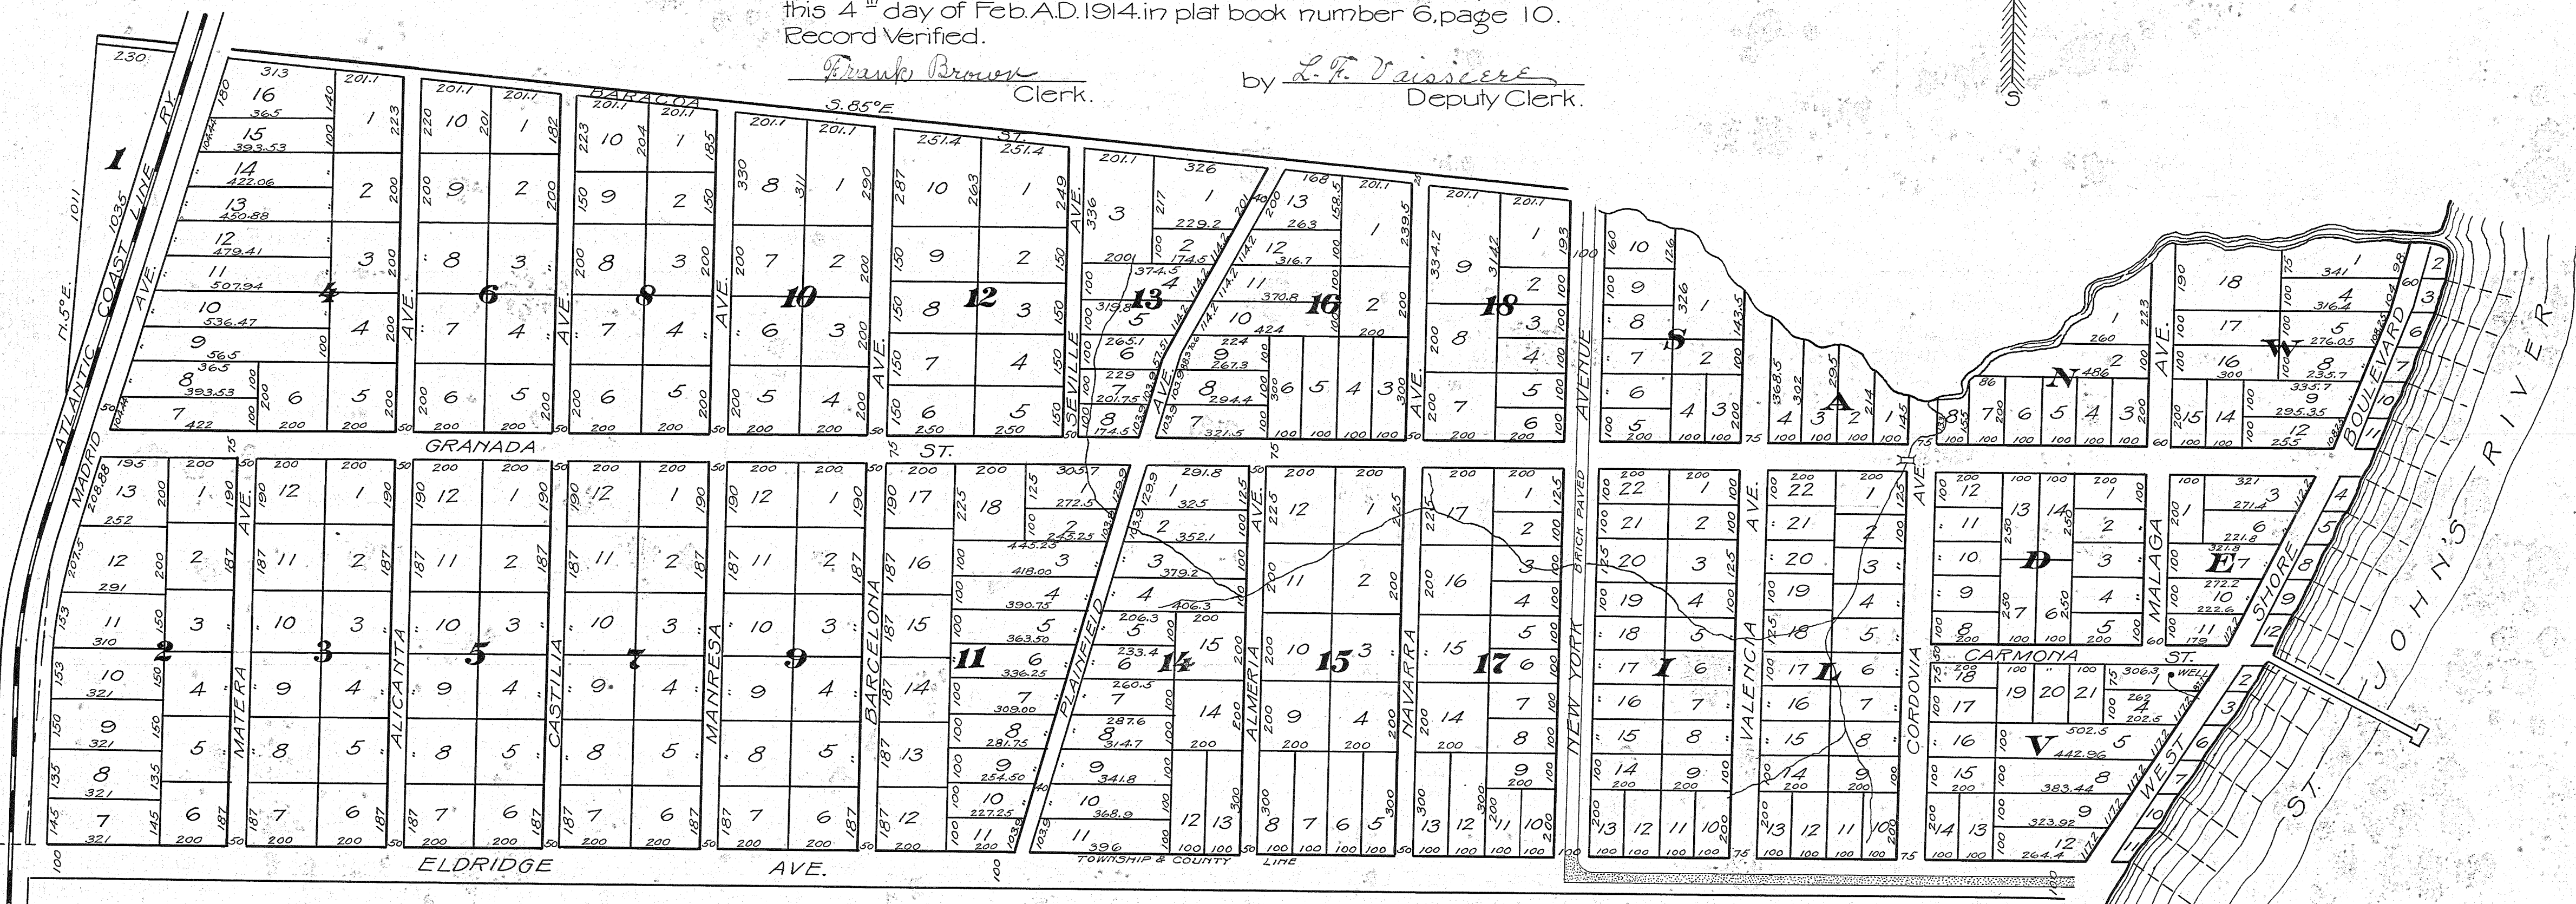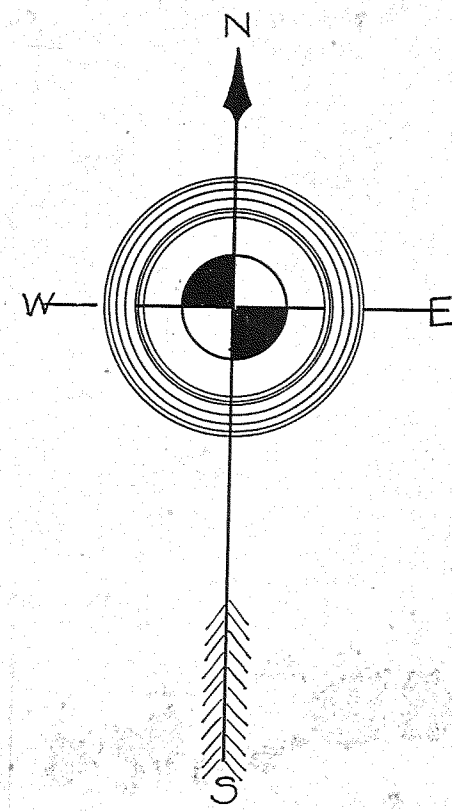

"JACKSONS SUB" CORRECTED MAP

Gail L. Barnard, Civil Eng.

Filed and recorded in the Public Records of Duval County Florida
this 4th day of Feb. A.D. 1914, in plat book number 6, page 10.
Record Verified.
by G. J. H. [Signature] Deputy Clerk.

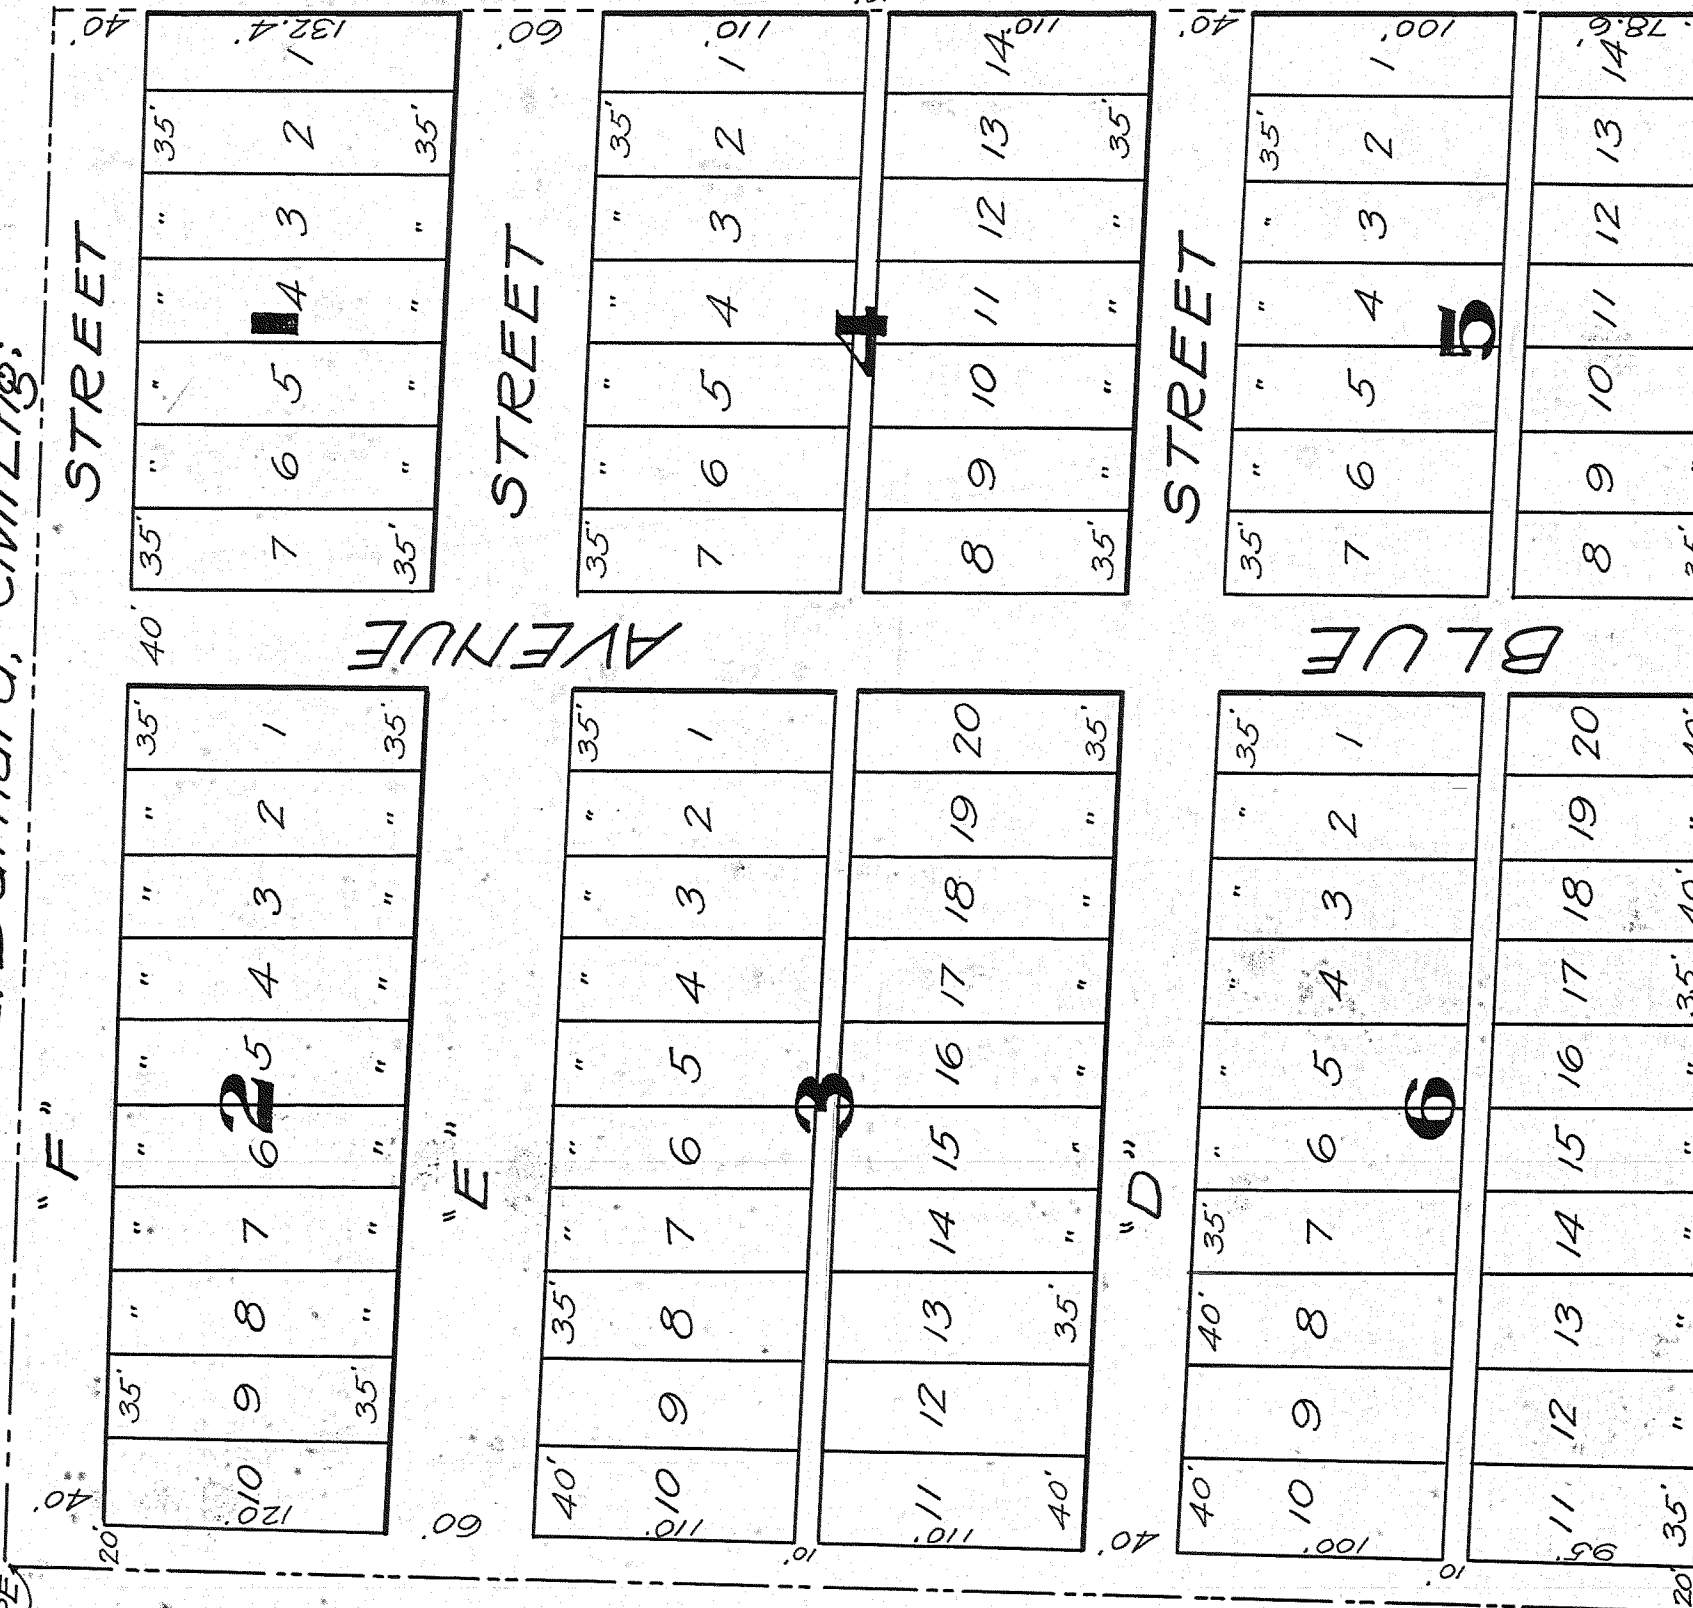

This Map is Made for the Purpose of Recording the Lot & Block Numbers and Showing Correct Measurements of Lots as per Actual Conditions on Ground. THE STREETS SHOWN ON THIS MAP REPRESENTS THE STREETS AS ACTUALLY appear on the Ground according to the ReRecorded Plat of Same as appears on Page 8 of Plat Book 5 Duval County, Records; NO ATTEMPT IS HERE MADE TO CHANGE ANY STREET LINES.

STATE OF FLORIDA }
COUNTY OF DUVAL }
Personally appeared before me, a Notary Public,
L. Jackson who being duly sworn says that the
above Plat is a Correct Map of Jackson's Subdivision.
L. Jackson Sworn to this 8th day of January A.D. 1914 at Jacksonville
Raymond A. Chase Notary Public.

This is to certify that the above plat indicates, and is made in accordance with an actual survey of the lands described in the above caption to said plat, as made by us.

Ellis Curtis & Kooker
By E.W. Curtis

This is to certify that the above plat, made as authorized, is hereby adopted as a true and correct plat of the lands described in the legend thereto. In witness whereof ISLAND VIEW COMPANY has caused this certificate of adoption to be signed in its name and its corporate seal affixed and this certificate of adoption to be executed by its proper officers thereunto duly empowered this 2nd day of March A.D. 1914. Executed in our presence.
Francis Couillard, its President
Robert Pfeiffer, its Secretary
Island View Company
Notary Public State of Florida
My Commission expires Dec. 7, 1914.

