



NOONEY'S REPLAT
of Block 7 West End as recorded in Plat Book 3 page 13
Public Records of Duval County, Fla

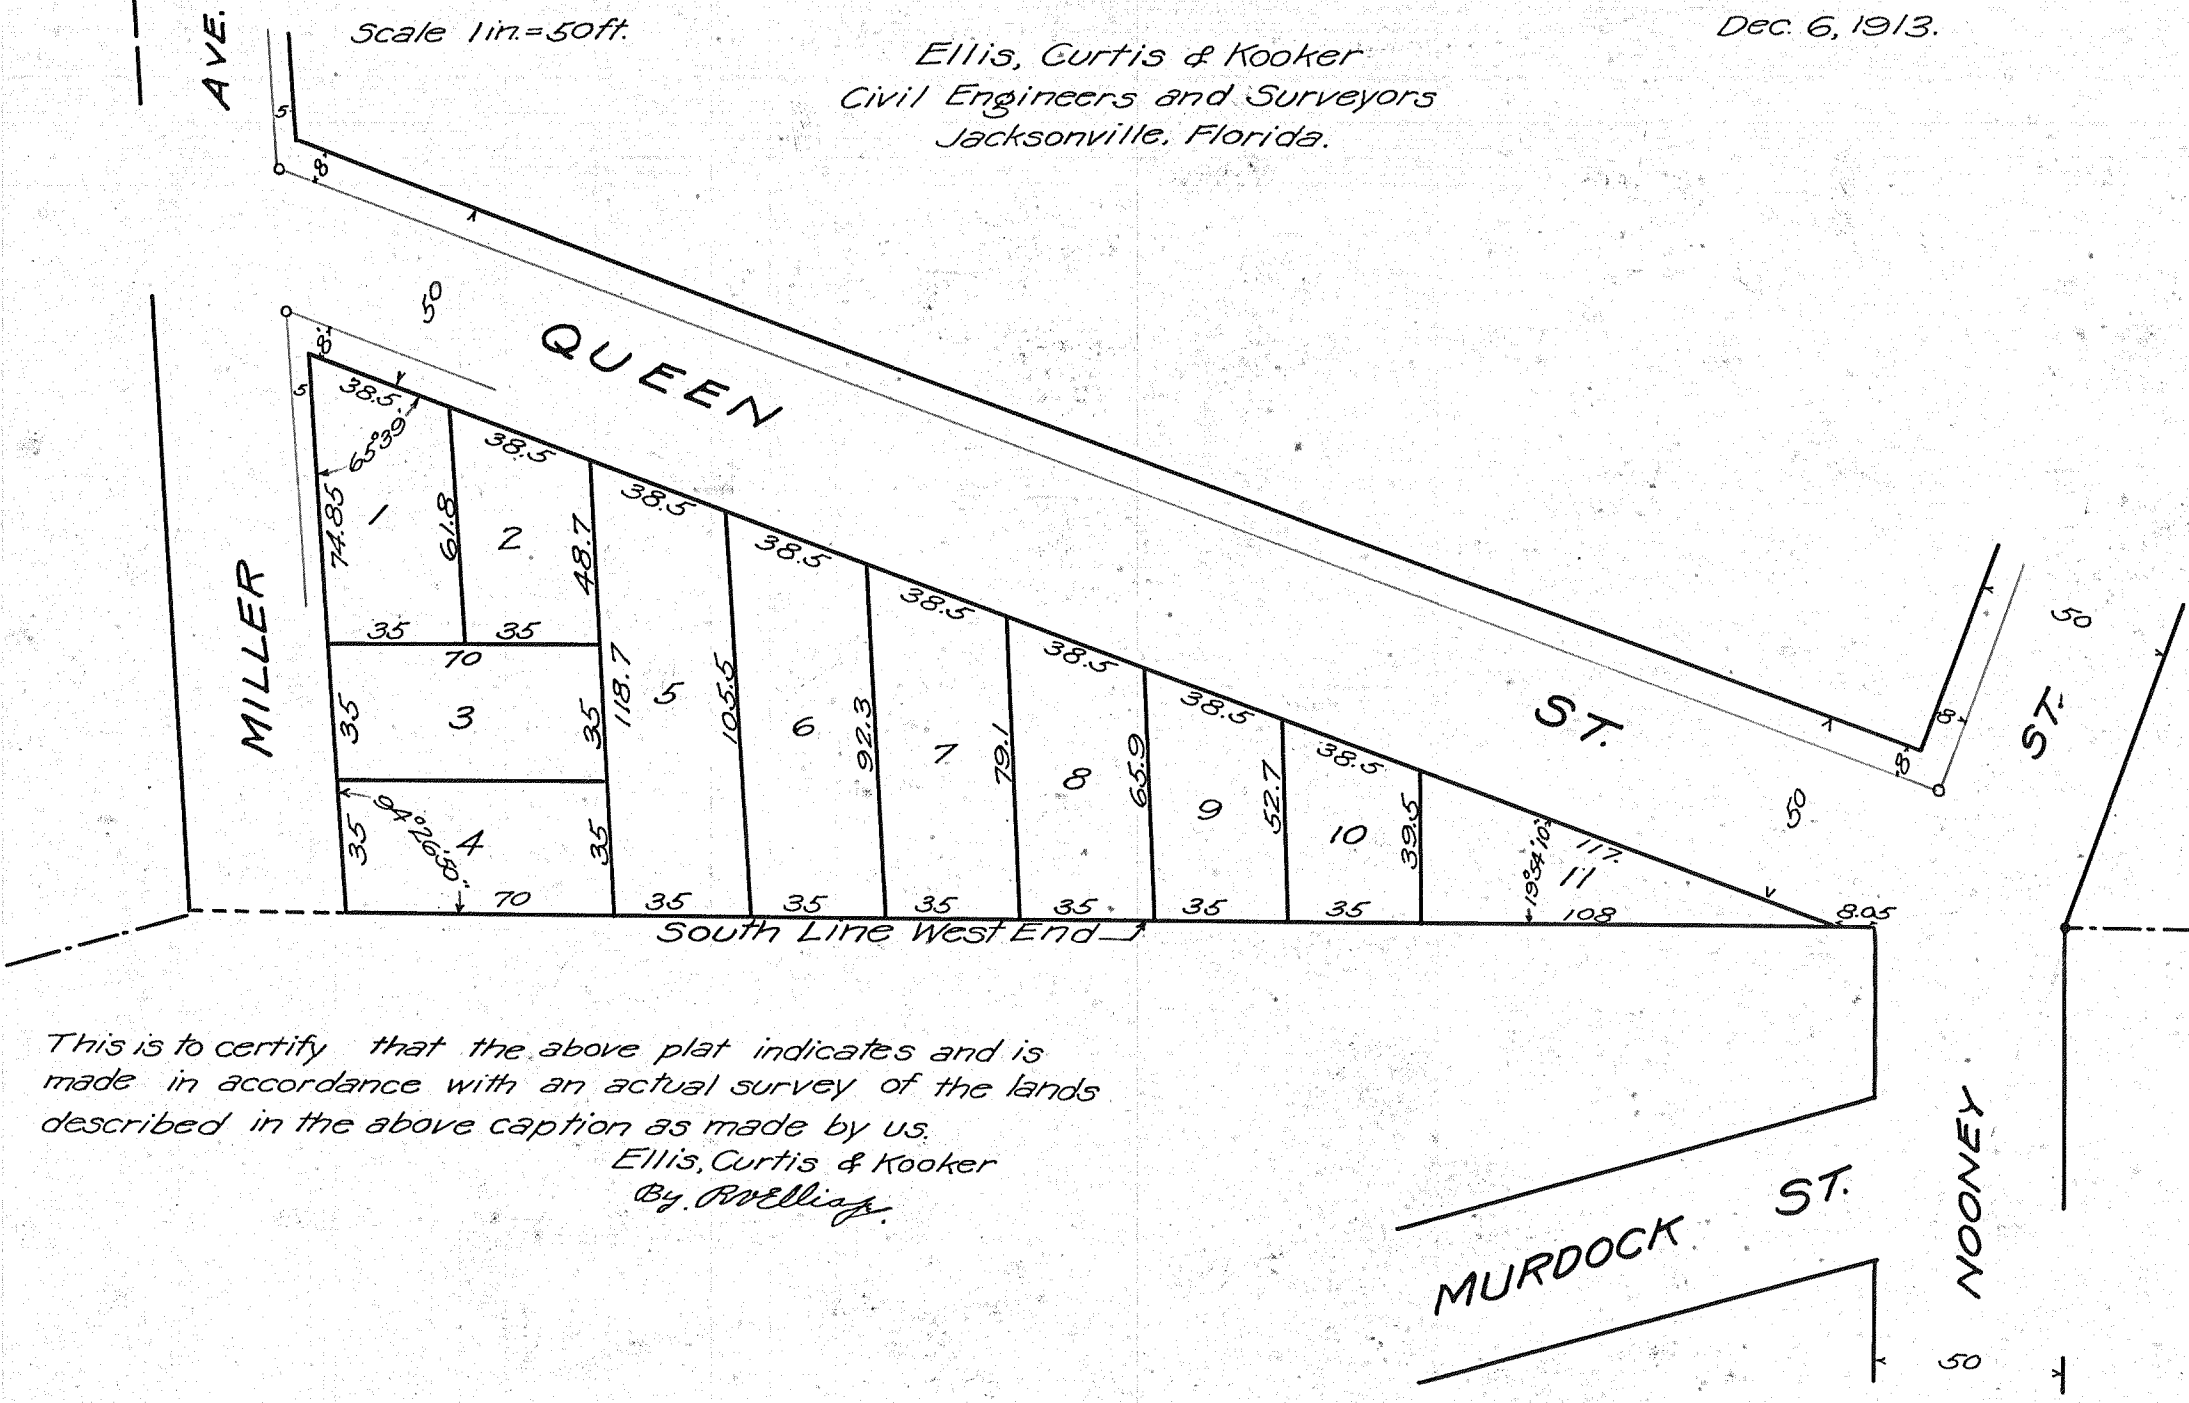

This is to certify that the above plat indicates and is made in accordance with an actual survey of the lands described in the above caption as made by us.
 Ellis, Curtis & Kooker
 Civil Engineers and Surveyors
 Jacksonville, Florida.

Filed and recorded in the Public Records of Duval County, Florida this 12th day of Dec. A.D. 1913 in plat book number 5 page 98.
 Record Verified
 by Wm. J. ...
 Deputy Clerk.

LINCOLN VILLAS
A SUBDIVISION OF BLOCKS A.C.D.G.H. & J.
LINCOLN FARMS
AS RECORDED IN PLAT BOOK 4 PAGE 96
PUBLIC RECORDS OF DUVAL COUNTY FLA.

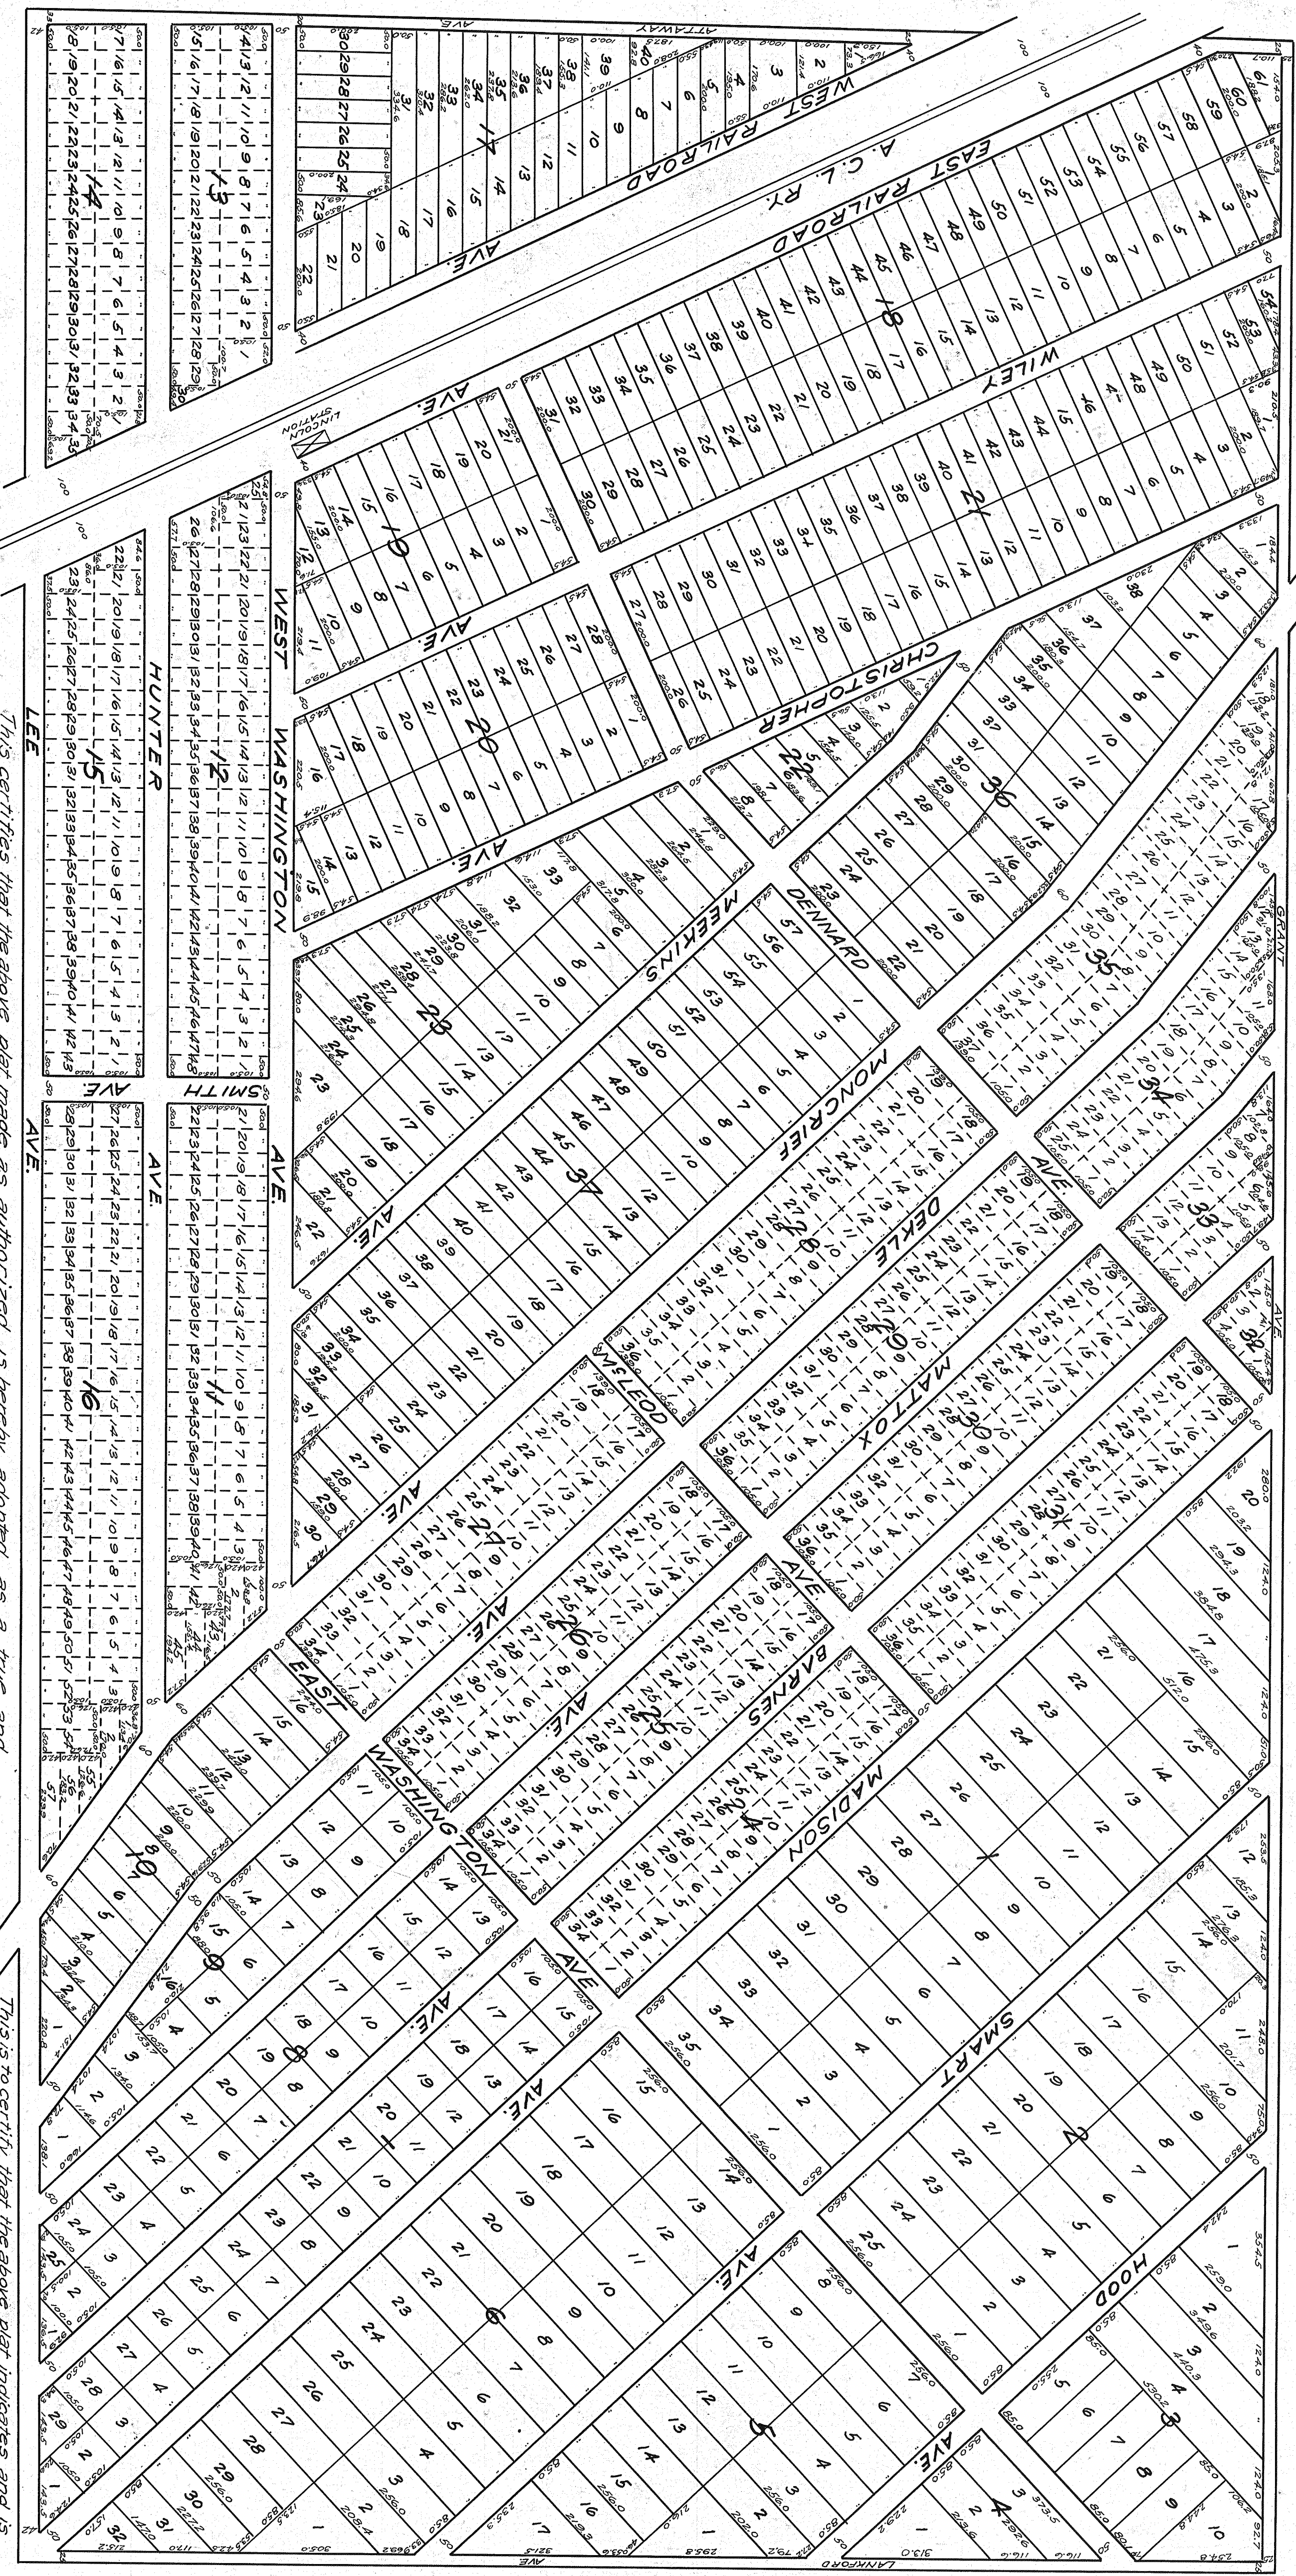

Scale 1/2" = 20'
 NOVEMBER 22, 1913
 ELLIS, CURTIS & KOOKER
 JACKSONVILLE, FLA.

Filed and recorded in the Public Records of Duval County, Florida this 25th day of Nov. A.D. 1913 in plat book number 5, page 98.
 Record Verified.

by Wm. J. ...
 Deputy Clerk.

This certifies that the above plat, made as authorized, is hereby adopted as a true and correct plat of the lands described in the legend thereof, in witness whereof the U.D. Henneft Co. has caused this certificate of adoption to be signed in its name and its corporate seal affixed and this certificate of adoption to be e. cured by its proper officers, thereunto duly empowered this 24th day of November A.D. 1913.
 Executed in our presence.

by Wm. J. ...
 Deputy Clerk.

This is to certify that the above plat indicates and is made in accordance with an actual survey of the lands described in the above caption as made by us.
 Ellis, Curtis & Kooker
 Civil Engineers and Surveyors
 Jacksonville, Florida.

by Wm. J. ...
 Deputy Clerk.