

PARKVIEW RIDGE UNIT TWO REPLAT

BEING A REPLAT OF A PORTION OF PARKVIEW RIDGE UNIT ONE, AS RECORDED IN PLAT BOOK 44, PAGES 35 AND 35A, TOGETHER WITH A PORTION OF PARKVIEW RIDGE UNIT TWO, AS RECORDED IN PLAT BOOK 44, PAGES 99 AND 99A OF THE CURRENT PUBLIC RECORDS OF THE CITY OF JACKSONVILLE, DUVAL COUNTY, FLORIDA.

PLAT BOOK **55** PAGE **31**

SHEET 1 OF 4 SHEETS
SEE SHEET 2 FOR NOTES

CAPTION

A portion of Parkview Ridge Unit One, as recorded in Plat Book 44, Pages 35 and 35A, together with a portion of Parkview Ridge Unit Two, as recorded in Plat Book 44, Pages 99 and 99A of the Current Public Records of Duval County, Florida, being more particularly described as follows: COMMENCE at the Northeast corner of Lot 1, as shown on the plat of said Parkview Ridge Unit One; thence South 00°02'20" West, along the Easterly boundary line of said Parkview Ridge Unit One, and along the Easterly boundary line of said Parkview Ridge Unit Two, a distance of 1,051.97 feet to the POINT OF BEGINNING; thence continue South 00°02'20" West, along said Easterly boundary line of Parkview Ridge Unit Two, a distance of 241.46 feet to the Southeast corner thereof; thence South 89°49'02" West, along the Southerly boundary line of said Parkview Ridge Unit Two, a distance of 896.08 feet to a point lying on the Easterly right of way line of Interstate 295 (a 300 foot right of way as presently established) said right of way line being a curve concave Easterly, having a radius of 11,309.16 feet; thence Northerly along the arc of said curved Easterly right of way line, through a central angle of 03°26'18", an arc distance of 678.69 feet to a point on said curve, said arc being subtended by a chord bearing and distance of North 06°34'06" West, 678.58 feet; thence North 85°21'07" East, 249.96 feet; thence North 04°38'53" West, 8.34 feet; thence North 85°21'07" East, 115.00 feet; thence South 00°38'53" East, 20.00 feet; thence North 85°21'07" East, 280.00 feet; thence South 04°38'53" East, 155.00 feet; thence South 41°06'04" East, 243.63 feet; thence South 00°02'20" West, 112.06 feet; thence South 82°38'59" East, 158.74 feet to the POINT OF BEGINNING.

Containing 12.54 acres, more or less.

ADOPTION AND DEDICATION

This is to certify that Parkview Ridge Joint Venture, L.L.P., a Limited Liability Partnership, owner of the lands described in the Caption hereon known as PARKVIEW RIDGE UNIT TWO REPLAT, having caused the same to be surveyed and subdivided, that SunTrust Bank, a National Banking Association, is the holder of mortgage on said lands. This plat being made in accordance with said survey is hereby adopted as a true and correct plat of those lands. All easements for utilities and sewers are hereby irrevocably dedicated to JEA, its successors and assigns. All lanes, courts, trails, streets, drainage easements, access easements and non-access easements as shown hereon are hereby irrevocably and without reservation dedicated to the City of Jacksonville, its successors and assigns. Tract "C" (Recreation Area) as shown hereon are hereby irrevocably dedicated to Parkview Ridge Owners Association, Inc., its successors and assigns. The drainage easements through and over the lakes/stormwater management facilities shown on this plat are hereby irrevocably dedicated to The City of Jacksonville, its successors and assigns, and are subject to the following covenants which shall run with the land:

(1) The drainage easements hereby dedicated shall permit the City of Jacksonville, its successors and assigns, to discharge into said lakes/stormwater management facilities which these easements traverse, all water which may fall or come upon all trails, courts, lanes and streets hereby dedicated, together with all soil, nutrients, chemicals and all other substances which may flow or pass from trails, courts, lands and streets, from adjacent land or from any other source of Public Waters into or through said lakes and treatments systems, without any liability whatsoever on the part of the City of Jacksonville, its successors and assigns for any damage, injuries or losses to persons or property resulting from the acceptance or use of these drainage easements by the City of Jacksonville, its successors and assigns;

(2) The lakes/stormwater management facilities shown on this plat are owned in fee simple title by the abutting property owners. The City of Jacksonville by acceptance of this plat assumes no responsibility for the removal or treatment of aquatic plants, animals, soil, chemicals or any other substance or thing that may even be or come within said lakes/stormwater management facilities which these easements traverse, nor any responsibility for maintenance or preservation of the water purity, water level or water depth which responsibilities shall be those of the abutting property owners;

(3) The City of Jacksonville, its successors and assigns shall not be liable nor responsible for the creation, operation, failure or destruction of water level control equipment, which may be constructed or installed by the Developer and any other person within the area of the lands hereby platted, or of the lakes/stormwater management facilities shown on this plat, but shall have the right to modify the existence of the lakes/stormwater management facilities and that which retains it to effect adequate drainage including but not limited to, the right to remove any water level control structures or any part thereof.

(4) The Owner, its successors and assigns of the lands described and captioned hereon, shall indemnify the City of Jacksonville and save it harmless from suits, action, damages and liability and expense in connection with loss of life, bodily or personal injury or property damage or any other damage arising from or out of any occurrence in, upon, at or from the lakes/stormwater management facilities described above, or any part thereof, occasioned wholly or in part by any act of omission of its agents, contractors, employees, servants, licensees, or concessionaires within PARKVIEW RIDGE UNIT TWO REPLAT. This indemnification shall run with the land and the assigns of the owner and shall be subject to it.

The undersigned Owner(s) do hereby reserve unto themselves and assigns, an easement for landscaping and construction of signs over all non access easements, and also easement(s) over all the lands designated as private drainage easements shown on this plat, the maintenance responsibilities of which shall be those of the owner, its successors, and assigns.

Those easements designated as "JEA-E.E." are hereby irrevocably dedicated to JEA, its successors and assigns, for its exclusive use in conjunction with its underground electrical system. Those easements designated as "JEA-E" are hereby irrevocably dedicated to JEA, its successors and assigns, for its non-exclusive use in conjunction with its underground electrical system; provided however, that no parallel utilities may be installed within said easements.

In witness whereof Parkview Ridge Joint Venture, L.L.P., a Limited Liability Partnership, has caused these presents to be executed by its Managing Partner this 16th day of June, A.D., 2002.

PARKVIEW RIDGE JOINT VENTURE, L.L.P., A LIMITED LIABILITY PARTNERSHIP

Witness: Imma May
Print Name: Imma May


By: Gregory Matovina
Gregory Matovina, Managing Partner

Witness: Sandra Douglas
Print Name: Sandra Douglas

STATE OF FLORIDA COUNTY OF DUVAL

The foregoing instrument was acknowledged before me this 16th day of June, A.D., 2002, by Gregory Matovina, Managing Partner of Parkview Ridge Joint Venture, LLP, a Limited Liability Partnership, on behalf of the partnership, who is personally known to me.

Sandra K. Douglas
Notary Public, State of Florida
Type of print name Sandra K. Douglas
My Commission Expires: December 10, 2004
My Commission Number: _____

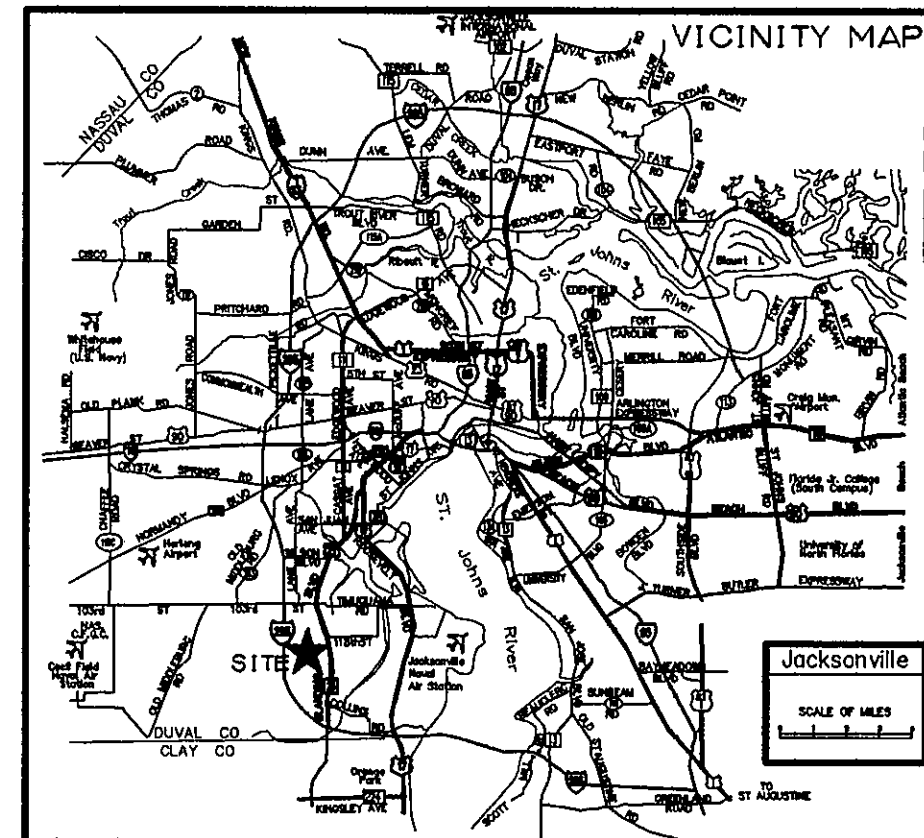


SUNTRUST BANK, A NATIONAL BANKING ASSOCIATION

Witness: Imma May
Print Name: Imma May

By: Lynn Vermilya
Lynn Vermilya, Vice President

Witness: Sandra Douglas
Print Name: Sandra Douglas

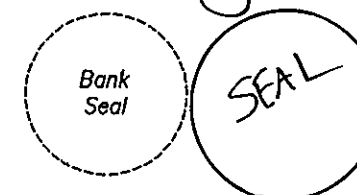

STATE OF FLORIDA COUNTY OF DUVAL

The foregoing instrument was acknowledged before me this 16th day of June, A.D., 2002, by Lynn Vermilya, Vice President of SunTrust Bank, a National Banking Association, on behalf of the corporation, he or she is personally known to me and did take an oath on behalf of the corporation.

Sandra K. Douglas
Notary Public, State of Florida at Large
My commission expires: _____



Sandra K. Douglas
MY COMMISSION # CC09391
Expires December 10, 2004
BONDED THROUGH TROY FARM INSURANCE, INC.

PREPARED BY:
RICHARD A. MILLER & ASSOCIATES
PROFESSIONAL LAND SURVEYORS
6701 BEACH BLVD., SUITE #200
JACKSONVILLE, FLORIDA 32216
FAX (904) 721-5758
TELEPHONE (904) 721-1226

CITY DEVELOPMENT NO. 5164.2 - PSD NO. 00-031

Approved 6/12/2002
Date
Mell
City Engineer
for Director of Public Works
Approved 6/17/2002
Date
Thomas A. Miller
for General Counsel

APPROVED FOR THE RECORD

This is to certify that this plat has been examined, accepted and approved by the City of Jacksonville, Duval County, Florida, pursuant to Chapter 654, Ordinance Code.

By: Jim Fuller
Director of Public Works
Date: 6-18-02

CLERK'S CERTIFICATE # 2002169831

This is to certify that this plat has been examined and approved by the City of Jacksonville, Duval County, Florida, and submitted to me for recording and is recorded in Plat Book 55, Pages 31, 31A, 31B, 31C of the current Public Records of Duval County, Florida, this 18th day of June, A.D., 2002.

By: Jim Fuller
Jim Fuller
Clerk of the Circuit Court

By: Deputy Clerk
Deputy Clerk

PLAT CONFORMITY REVIEW

This Plat has been reviewed and found in compliance with Part 1, Chapter 177, Florida Statutes, this 12th day of June, 2002.

Glenn E. McGregor
Glenn E. McGregor, P. L. S.
Professional Land Surveyor Number 4252

SURVEYOR'S CERTIFICATE

This is to certify that the above plat is a true and correct representation of the lands surveyed, platted and described above, that the survey was made under the undersigned's responsible direction and supervision, that the survey data complies with all of the requirements of the Florida Statute Chapter 177, that Permanent Reference Monuments, Permanent Control Points and lot corners have been monumented in accordance with Chapter 177.091 F. S., Chapter 61G-17.003 F. A. C. and Section 654.110 Ordinance Code of the City of Jacksonville.

Signed and Sealed this 23rd day of May, A.D., 2002.

Richard A. Miller
Richard A. Miller
Florida Registered Land Surveyor
and Mapper Certificate No. 3848
L.B. NO. 5189


PARKVIEW RIDGE UNIT TWO REPLAT

BEING A REPLAT OF A PORTION OF PARKVIEW RIDGE UNIT ONE, AS RECORDED IN PLAT BOOK 44, PAGES 35 AND 35A, TOGETHER WITH A PORTION OF PARKVIEW RIDGE UNIT TWO, AS RECORDED IN PLAT BOOK 44, PAGES 99 AND 99A OF THE CURRENT PUBLIC RECORDS OF THE CITY OF JACKSONVILLE, DUVAL COUNTY, FLORIDA.


MORSE AVENUE
(A Variable Width Right of Way)

PLAT BOOK **55** PAGE **31A**

SHEET 2 OF 4 SHEETS

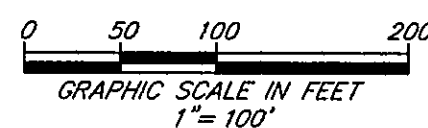

Parkview Ridge Unit One Plat Book 44, Pages 35 & 35A

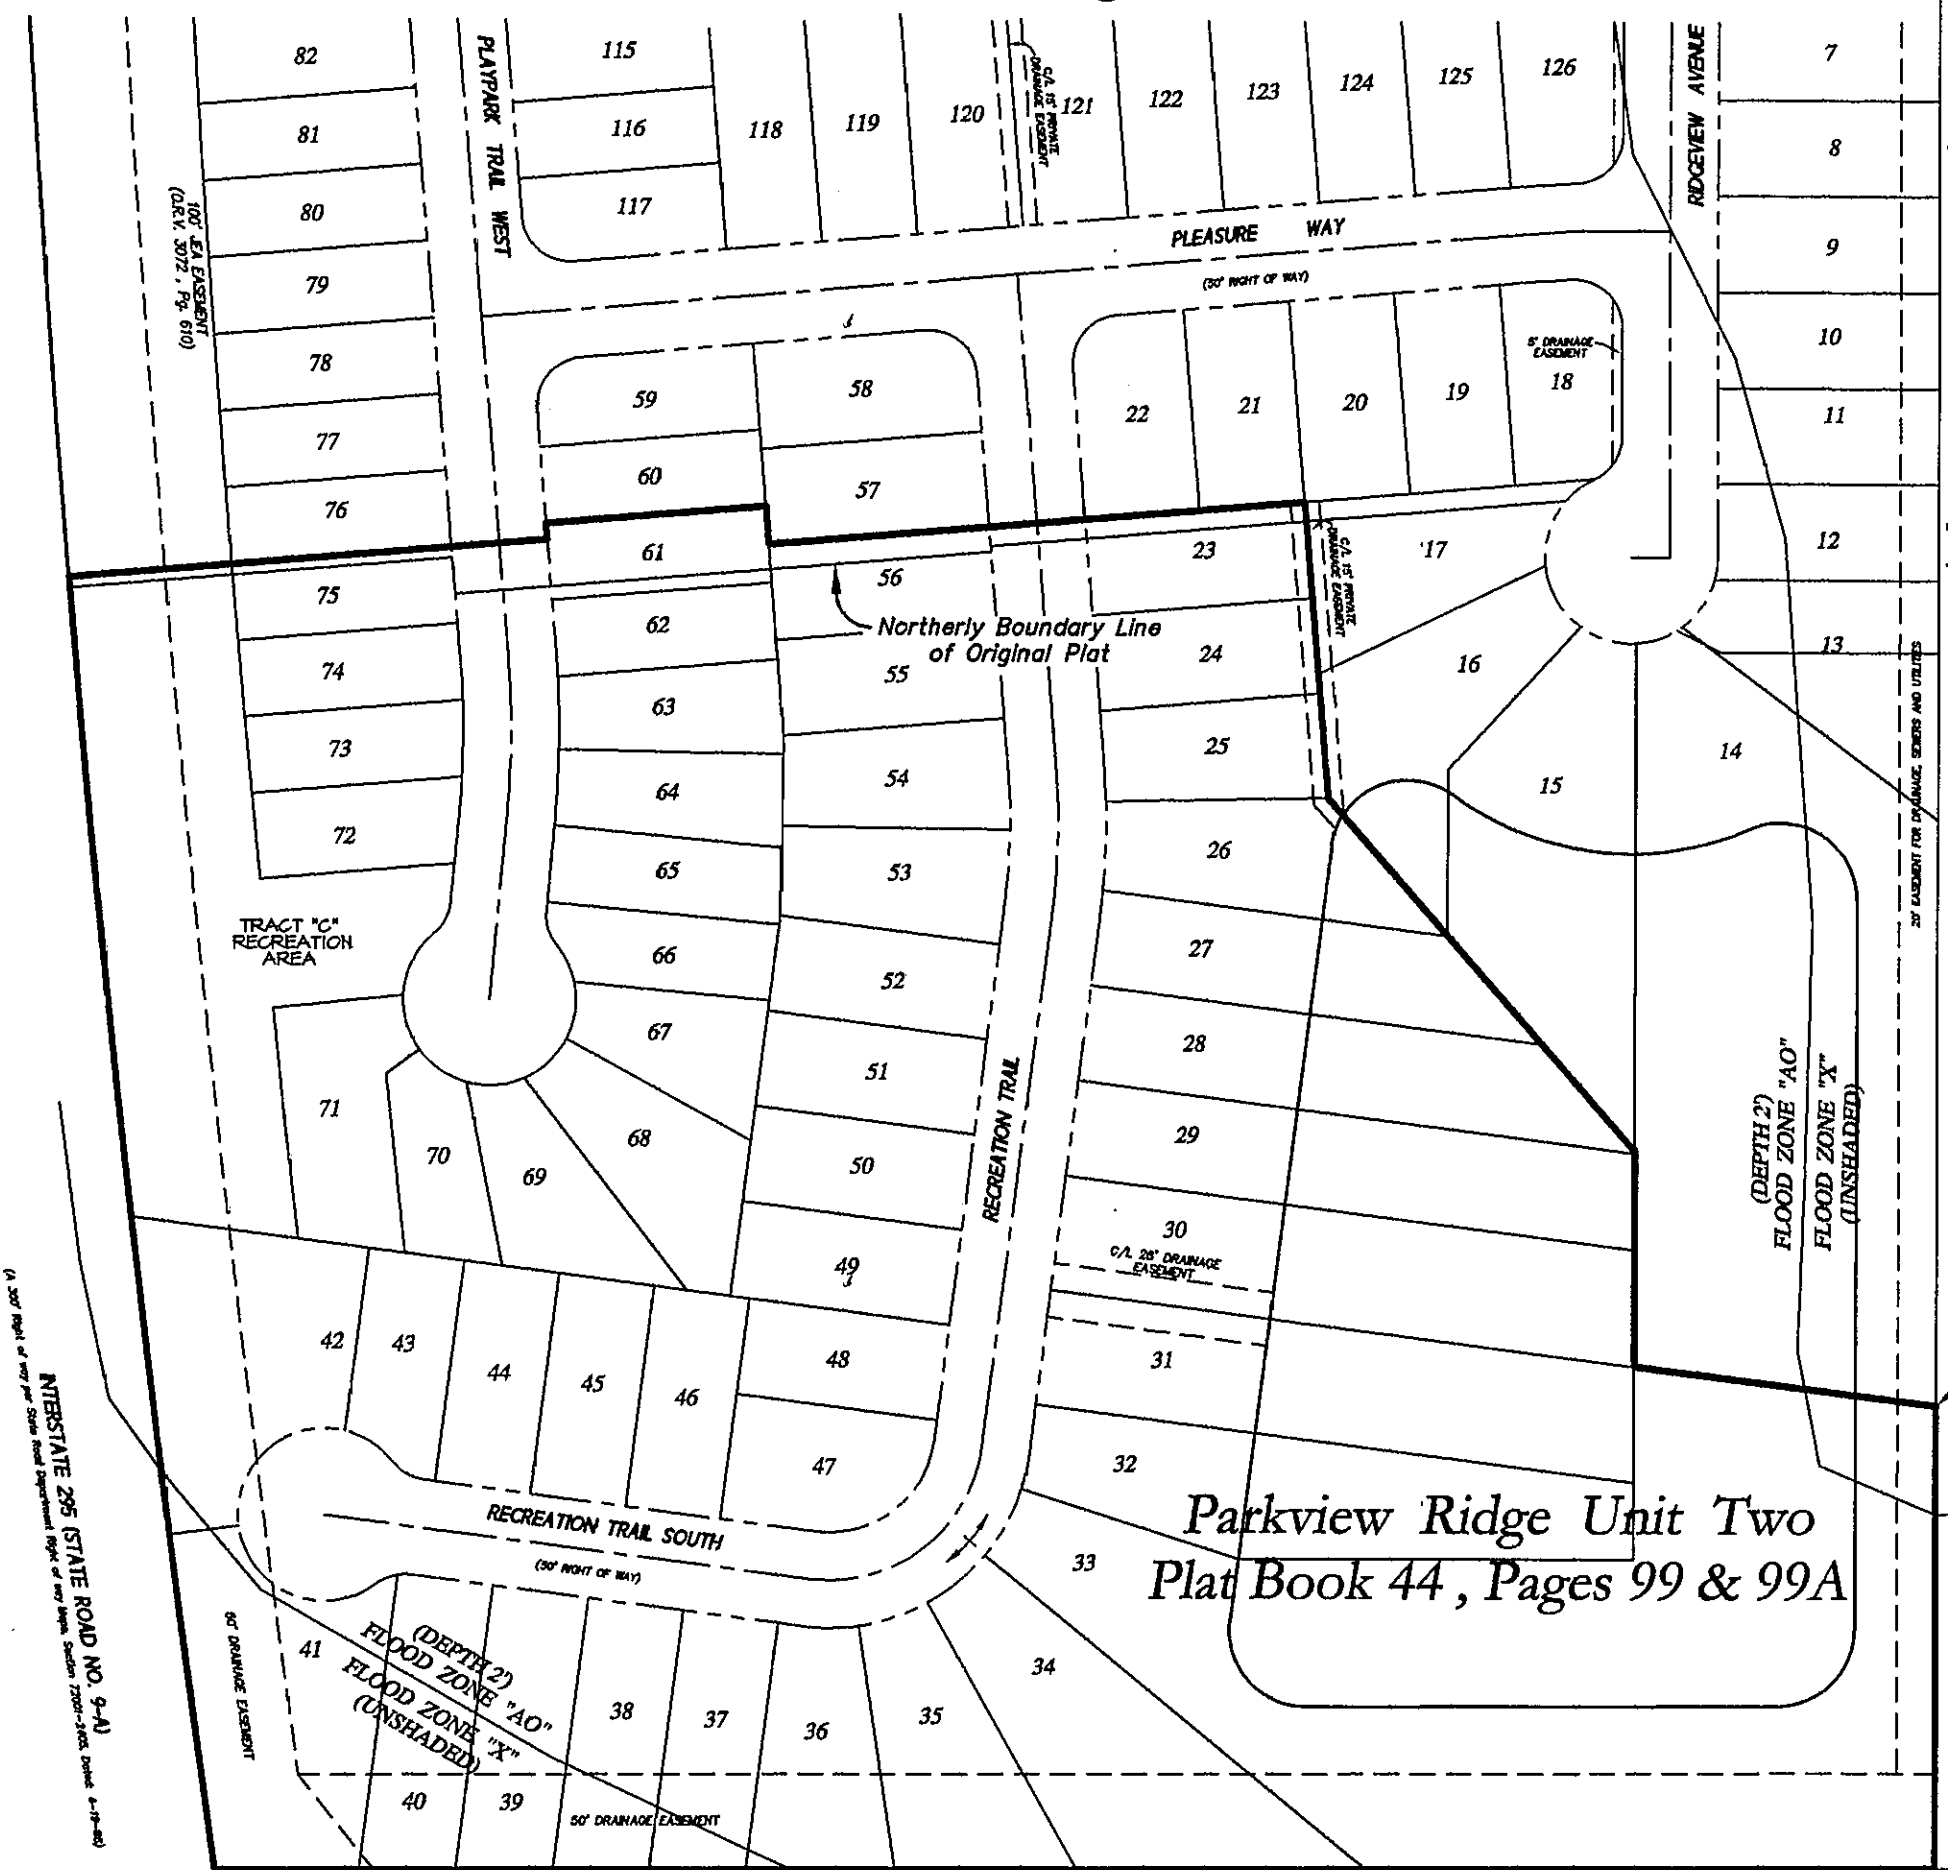

Parkview Ridge Unit Two Plat Book 44, Pages 99 & 99A

Tract 11

Tract 12
Block 3
Jacksonville Heights
Plat Book 5, Page 93

Tract 13

Tract 14

FLOOD ZONE NOTE

The lands shown hereon lie within flood zones "X" and "AO" as depicted on the Flood Insurance Rate Map (FIRM) community number 120077, panel number 0150, suffix E, dated August 15, 1989.

The FIRM information delineated on this plat is valid only for dates up to and including the effective recording date of this plat. There may have been subsequent revisions after this date that will supersede said information. Inquiries for this should be made to the Community's Floodplain Management Repository, Department of Public Works, City of Jacksonville.

POINT OF COMMENCEMENT
NORTHEAST CORNER OF LOT 1
PARKVIEW RIDGE UNIT ONE
Plat Book 44, Pages 35 & 35A



NOTES:

- 1) ● DENOTES PERMANENT REFERENCE MONUMENT SET P.L.S. NO. 3848.
- 2) ● DENOTES PERMANENT CONTROL POINT
- 3) BEARINGS BASED ON STATE PLANE GRID EAST ZONE.
- 4) ALL PLATTED EASEMENTS SHOWN HEREON ARE FOR THE CONSTRUCTION, INSTALLATION, MAINTENANCE AND OPERATION OF DRAINAGE STRUCTURES, UTILITIES, SANITARY SEWERS AND CABLE TELEVISION SERVICE. PROVIDED HOWEVER THAT SAID CABLE TELEVISION SERVICE, SHALL NOT INTERFERE WITH THE FACILITIES AND SERVICES OF ANY ELECTRIC, TELEPHONE, GAS OR OTHER PUBLIC UTILITY. IN THE EVENT A CABLE TELEVISION COMPANY DAMAGES THE FACILITIES OF A PUBLIC UTILITY, IT SHALL BE SOLELY RESPONSIBLE FOR THE DAMAGES.
- 5) CERTAIN EASEMENTS ARE RESERVED FOR JEA FOR USE IN CONJUNCTION WITH THE UNDERGROUND ELECTRICAL DISTRIBUTION SYSTEM.

"JEA-E-E. DENOTES JEA EQUIPMENT EASEMENT. THESE EASEMENTS SHALL REMAIN TOTALLY UNOBSTRUCTED BY ANY IMPROVEMENTS THAT MAY IMPEDE THE USE AND ACCESS OF SAID EASEMENT BY JEA".

"JEA-E. DENOTES JEA EASEMENT. JEA WILL ALLOW CERTAIN NON-PERMANENT IMPROVEMENTS WHICH DO NOT IMPEDE THE USE OF SAID EASEMENT BY JEA. THE INSTALLATION OF FENCES, HEDGES, AND LANDSCAPING IS PERMISSIBLE BUT SUBJECT TO REMOVAL BY JEA AT THE EXPENSE OF EACH LOT OWNER FOR THE REMOVAL AND REPLACEMENT OF SUCH ITEMS."
- 6) NOTICE: THIS PLAT, AS RECORDED IN ITS GRAPHIC FORM, IS THE OFFICIAL DEPICTION OF THE SUBDIVIDED LANDS DESCRIBED HEREIN AND WILL IN NO CIRCUMSTANCES BE SUPPLANTED IN AUTHORITY BY ANY OTHER GRAPHIC OR DIGITAL FORM OF THE PLAT, WHETHER GRAPHIC OR DIGITAL. THERE MAY BE ADDITIONAL RESTRICTIONS THAT ARE NOT RECORDED ON THIS PLAT THAT MAY BE FOUND IN THE PUBLIC RECORDS OF DUVAL COUNTY, FLORIDA.
- 7) THE LAKES AND TOP OF BANK SHOWN HEREON DEPICTS A GRAPHIC REPRESENTATION OF THE PROPOSED LAKES, AND DOES NOT REPRESENT AN ACTUAL "AS-BUILT" CONDITION.
- 8) LOTS FRONTING ON TWO (2) STREETS MAY HAVE VEHICULAR ACCESS FROM ONE (1) STREET ONLY.
- 9) CURRENT LAW PROVIDES THAT NO CONSTRUCTION, FILLING, REMOVAL OF EARTH, CUTTING OF TREES OR OTHER PLANTS SHALL TAKE PLACE WATERWARD OF THE JURISDICTIONAL WETLAND LINES AS DEPICTED ON THIS PLAT WITHOUT THE WRITTEN APPROVAL OF DUVAL COUNTY AND OTHER REGULATORY AGENCIES WITH JURISDICTION OVER SUCH WETLANDS. IT IS THE RESPONSIBILITY OF THE LOT OWNER, HIS AGENT AND THE ENTITY PERFORMING ANY ACTIVITY WITHIN THE WETLAND AREA TO ACQUIRE THE NECESSARY WRITTEN APPROVALS PRIOR TO THE BEGINNING OF ANY WORK. THIS WETLAND JURISDICTIONAL LINE AND UPLAND BUFFER MAY BE SUPERSEDED AND REDEFINED FROM TIME TO TIME BY THE APPROPRIATE GOVERNMENTAL AGENCIES.
- 10) THE EASEMENTS SHOWN HEREON AND DESIGNATED AS UNOBSTRUCTED EASEMENTS SHALL REMAIN TOTALLY UNOBSTRUCTED BY ANY PERMANENT IMPROVEMENTS WHICH MAY IMPEDE THE USE OF SAID EASEMENT BY THE CITY OF JACKSONVILLE. THE CONSTRUCTION OF DRIVEWAYS AND THE INSTALLATION OF FENCES, HEDGES AND LANDSCAPING IS PERMISSIBLE BUT SUBJECT TO REMOVAL BY THE CITY AT THE EXPENSE OF EACH LOT OWNER FOR THE REMOVAL AND/OR REPLACEMENT OF SUCH ITEMS.

THE EASEMENTS SHOWN HEREON AND DESIGNATED AS UNOBSTRUCTED/ACCESS EASEMENTS, SHALL REMAIN TOTALLY UNOBSTRUCTED BY ANY IMPROVEMENTS THAT MAY IMPEDE THE USE AND ACCESS OF SAID EASEMENT BY THE CITY OF JACKSONVILLE.

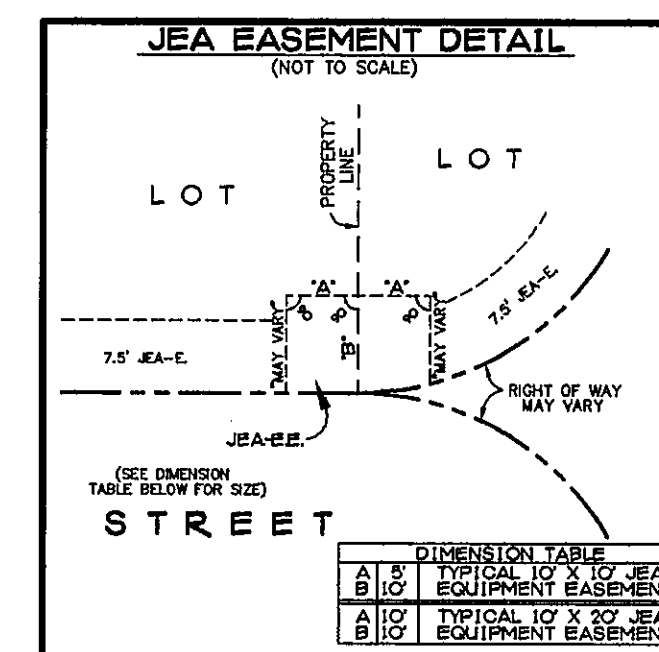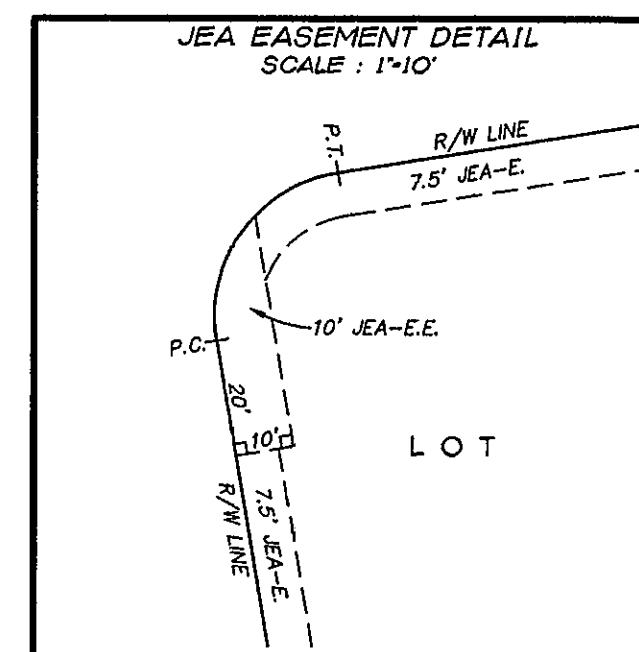

PREPARED BY:
RICHARD A. MILLER & ASSOCIATES
PROFESSIONAL LAND SURVEYORS
6701 BEACH BLVD., SUITE #200
JACKSONVILLE, FLORIDA 32216
FAX (904) 721-5758
TELEPHONE (904) 721-1226



CITY DEVELOPMENT NO. 5164.2 - PSD NO. 00-031

PARKVIEW RIDGE UNIT TWO REPLAT

BEING A REPLAT OF A PORTION OF PARKVIEW RIDGE UNIT ONE, AS RECORDED IN PLAT BOOK 44, PAGES 35 AND 35A, TOGETHER WITH A PORTION OF PARKVIEW RIDGE UNIT TWO, AS RECORDED IN PLAT BOOK 44, PAGES 99 AND 99A OF THE CURRENT PUBLIC RECORDS OF THE CITY OF JACKSONVILLE, DUVAL COUNTY, FLORIDA.

PLAT BOOK **55** PAGE **31B**

SHEET 3 OF 4 SHEETS
SEE SHEET 2 FOR NOTES

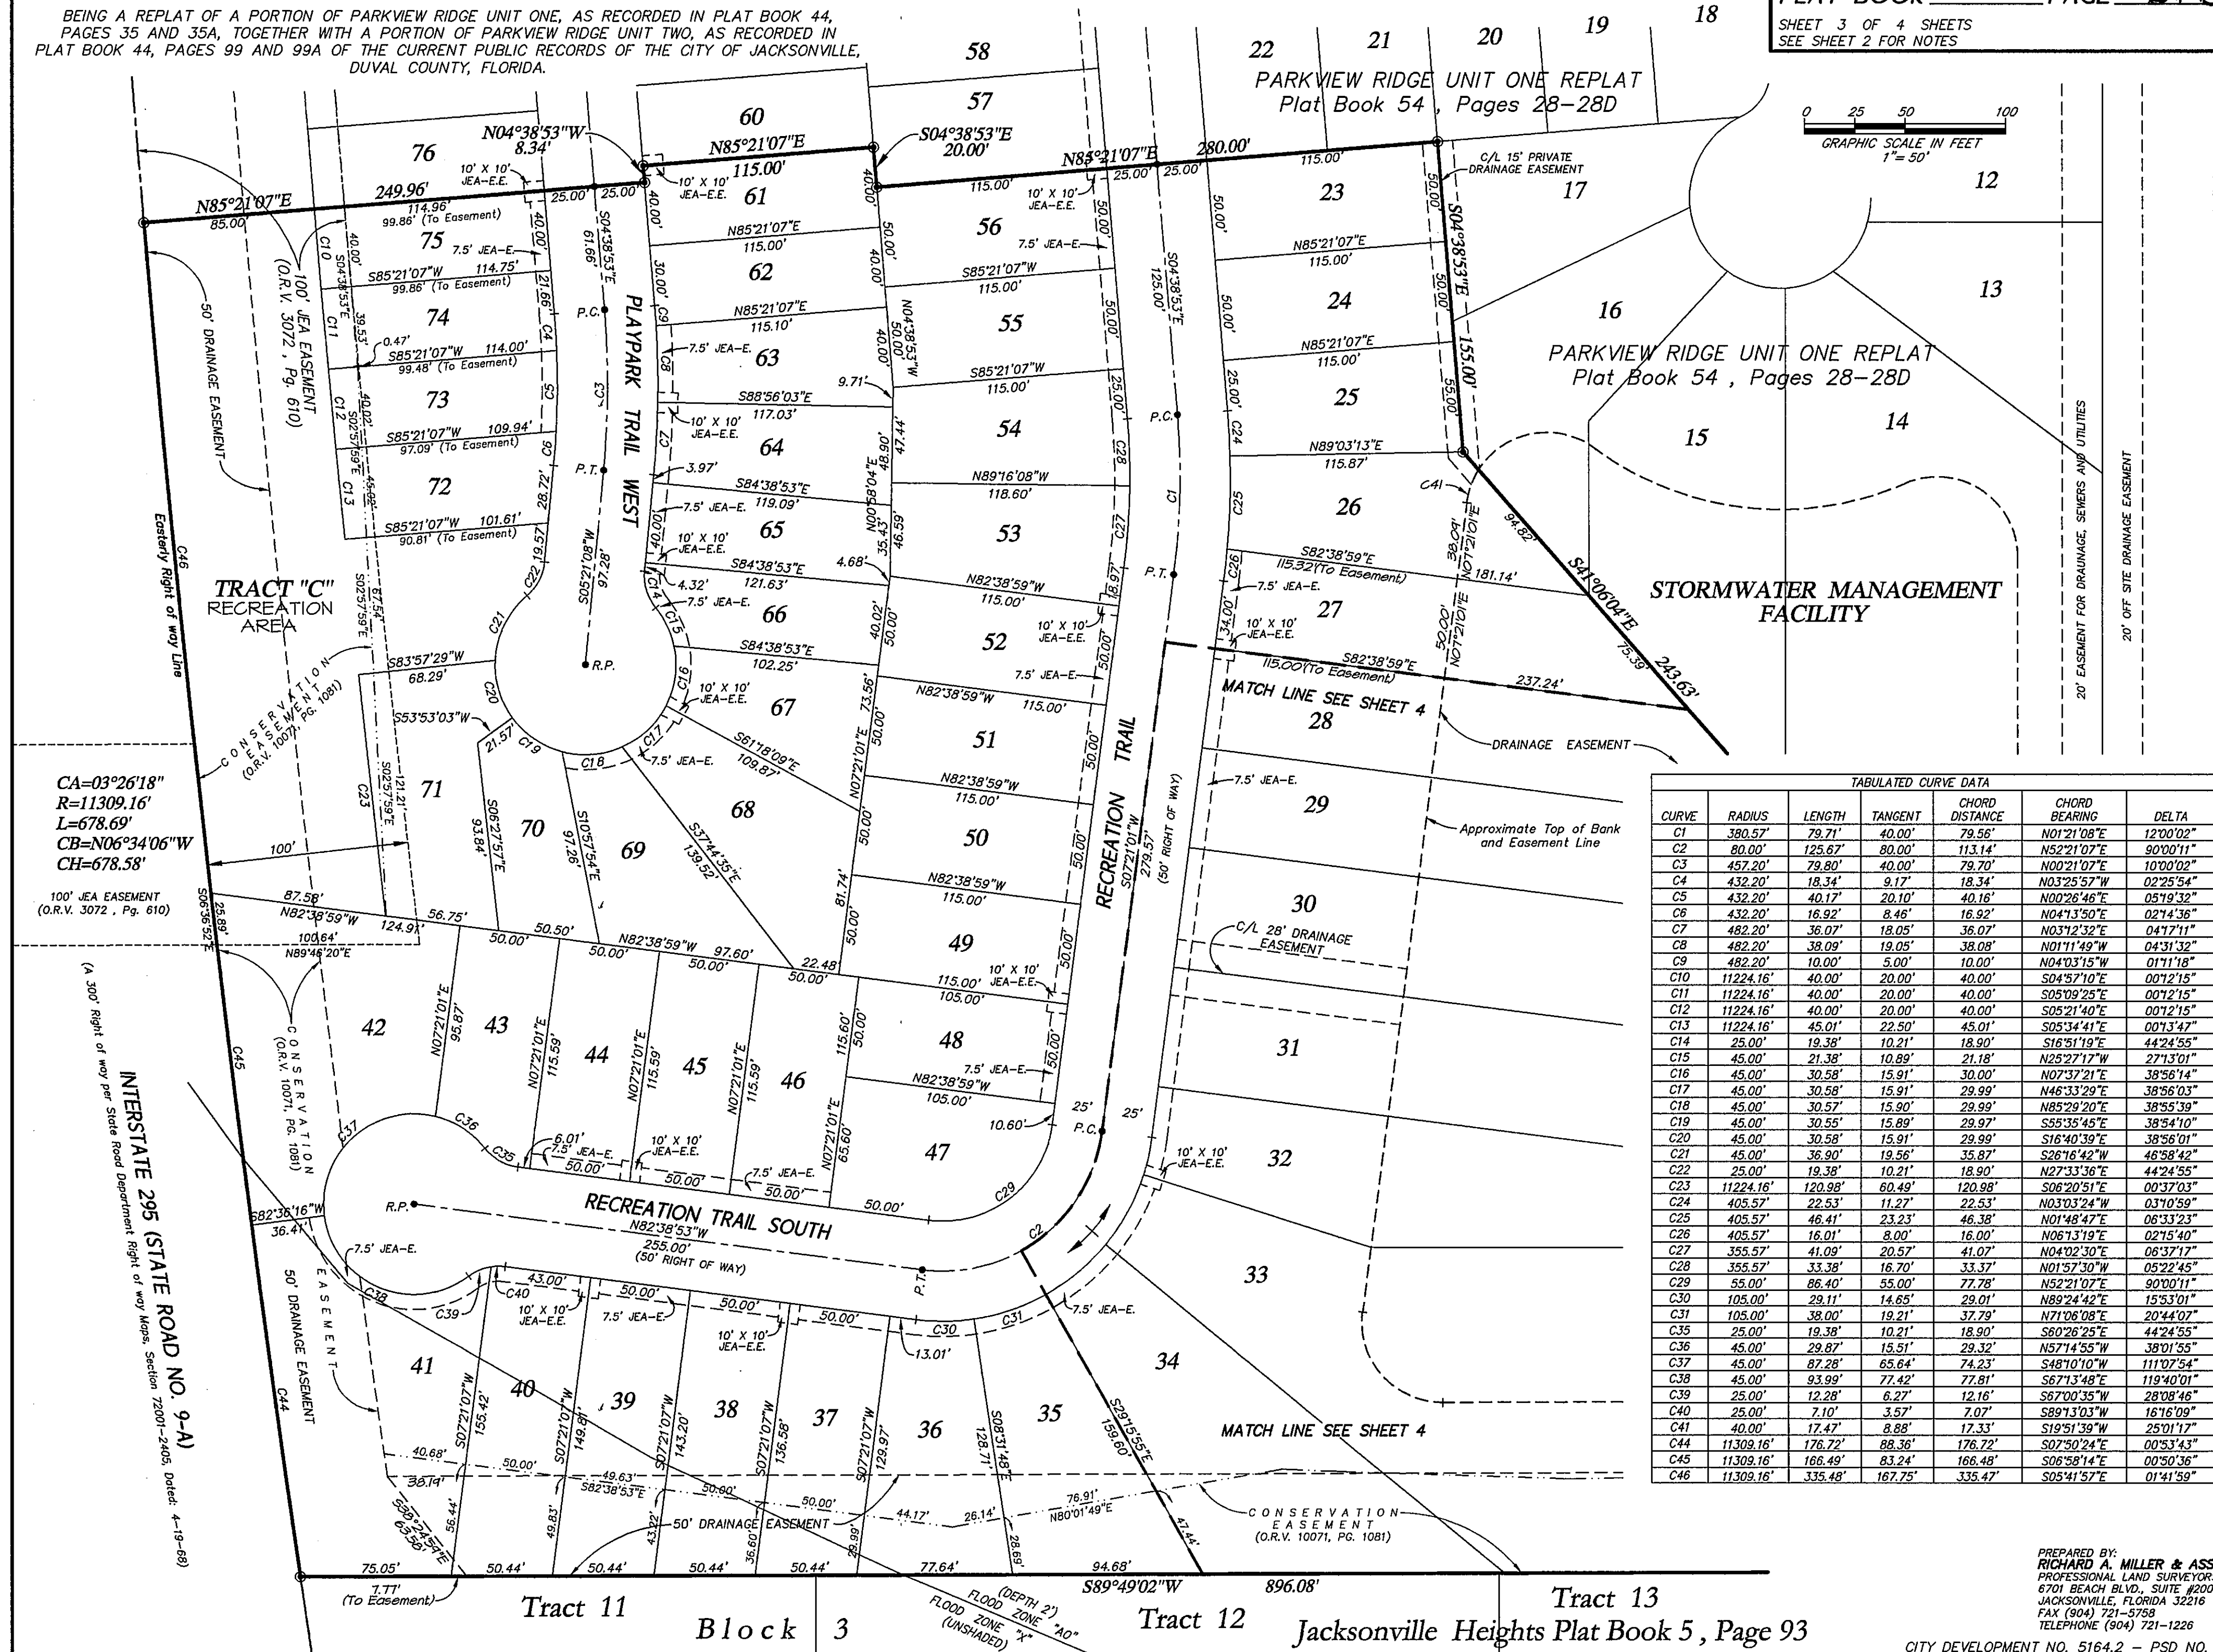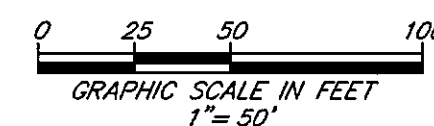

CURVE	RADIUS	LENGTH	TANGENT	CHORD DISTANCE	CHORD BEARING	DELTA
C1	380.57'	79.71'	40.00'	79.56'	N01°21'08"E	12°00'02"
C2	80.00'	125.67'	80.00'	113.14'	N52°21'07"E	90°00'11"
C3	457.20'	79.80'	40.00'	79.70'	N00°21'07"E	10°00'02"
C4	432.20'	18.34'	9.17'	18.34'	N03°25'57"W	02°25'54"
C5	432.20'	40.17'	20.10'	40.16'	N00°26'46"E	05°19'32"
C6	432.20'	16.92'	8.46'	16.92'	N04°13'50"E	02°14'36"
C7	482.20'	36.07'	18.05'	36.07'	N03°12'32"E	04°17'11"
C8	482.20'	38.09'	19.05'	38.08'	N01°11'49"W	04°31'32"
C9	482.20'	10.00'	5.00'	10.00'	N04°03'15"W	01°11'18"
C10	11224.16'	40.00'	20.00'	40.00'	S04°57'10"E	00°12'15"
C11	11224.16'	40.00'	20.00'	40.00'	S05°09'25"E	00°12'15"
C12	11224.16'	40.00'	20.00'	40.00'	S05°21'40"E	00°12'15"
C13	11224.16'	45.01'	22.50'	45.01'	S05°34'41"E	00°13'47"
C14	25.00'	19.38'	10.21'	18.90'	S16°51'19"E	44°24'55"
C15	45.00'	21.38'	10.89'	21.18'	N25°27'17"W	27°13'01"
C16	45.00'	30.58'	15.91'	30.00'	N07°37'21"E	38°56'14"
C17	45.00'	30.58'	15.91'	29.99'	N46°33'29"E	38°56'03"
C18	45.00'	30.57'	15.90'	29.99'	N85°29'20"E	38°55'39"
C19	45.00'	30.55'	15.89'	29.97'	S55°35'45"E	38°54'10"
C20	45.00'	30.58'	15.91'	29.99'	S16°40'39"E	38°56'01"
C21	45.00'	36.90'	19.56'	35.87'	S26°16'42"W	46°58'42"
C22	25.00'	19.38'	10.21'	18.90'	N27°33'36"E	44°24'55"
C23	11224.16'	120.98'	60.49'	120.98'	S06°20'51"E	00°37'03"
C24	405.57'	22.53'	11.27'	22.53'	N03°03'24"W	03°10'59"
C25	405.57'	46.41'	23.23'	46.38'	N01°48'47"E	06°33'23"
C26	405.57'	16.01'	8.00'	16.00'	N06°13'19"E	02°15'40"
C27	355.57'	41.09'	20.57'	41.07'	N04°02'30"E	06°37'17"
C28	355.57'	33.38'	16.70'	33.37'	N01°57'30"W	05°22'45"
C29	55.00'	86.40'	55.00'	77.78'	N52°21'07"E	90°00'11"
C30	105.00'	29.11'	14.65'	29.01'	N89°24'42"E	15°53'01"
C31	105.00'	38.00'	19.21'	37.79'	N71°06'08"E	20°44'07"
C32	25.00'	19.38'	10.21'	18.90'	S60°26'25"E	44°24'55"
C33	45.00'	29.87'	15.51'	29.32'	N57°14'55"W	38°01'55"
C34	45.00'	87.28'	65.64'	74.23'	S48°10'10"W	111°07'54"
C35	45.00'	93.99'	77.42'	77.81'	S67°13'48"E	119°40'01"
C36	25.00'	12.28'	6.27'	12.16'	S67°00'35"W	28°08'46"
C37	40.00'	7.10'	3.57'	7.07'	S89°13'03"W	16°16'09"
C38	40.00'	17.47'	8.88'	17.33'	S19°51'39"W	25°01'17"
C39	11309.16'	176.72'	88.36'	176.72'	S07°50'24"E	00°53'43"
C40	11309.16'	166.49'	83.24'	166.48'	S06°58'14"E	00°50'36"
C41	11309.16'	335.48'	167.75'	335.47'	S05°41'57"E	01°41'59"

PREPARED BY:
RICHARD A. MILLER & ASSOCIATES
PROFESSIONAL LAND SURVEYORS
6701 BEACH BLVD., SUITE #200
JACKSONVILLE, FLORIDA 32216
FAX (904) 721-5758
TELEPHONE (904) 721-1226


CITY DEVELOPMENT NO. 5164.2 - PSD NO. 00-031

PARKVIEW RIDGE UNIT TWO REPLAT

BEING A REPLAT OF A PORTION OF PARKVIEW RIDGE UNIT ONE, AS RECORDED IN PLAT BOOK 44, PAGES 35 AND 35A, TOGETHER WITH A PORTION OF PARKVIEW RIDGE UNIT TWO, AS RECORDED IN PLAT BOOK 44, PAGES 99 AND 99A OF THE CURRENT PUBLIC RECORDS OF THE CITY OF JACKSONVILLE, DUVAL COUNTY, FLORIDA.


PLAT BOOK **55** PAGE **316**

SHEET 4 OF 4 SHEETS
SEE SHEET 2 FOR NOTES

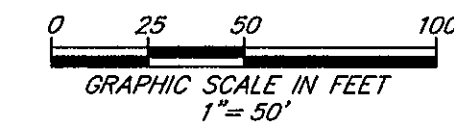

TABULATED CURVE DATA						
CURVE	RADIUS	LENGTH	TANGENT	CHORD DISTANCE	CHORD BEARING	DELTA
C1	380.57'	79.71'	40.00'	79.56'	N01°21'08"E	12°00'02"
C2	80.00'	125.67'	80.00'	113.14'	N52°21'07"E	90°00'11"
C32	105.00'	38.92'	19.68'	38.69'	N50°07'00"E	21°14'08"
C33	105.00'	39.89'	20.19'	39.65'	N28°36'54"E	21°46'05"
C34	105.00'	19.02'	9.54'	19.00'	N12°32'27"E	10°22'50"
C41	40.00'	17.47'	8.88'	17.33'	S19°51'39"W	25°01'17"
C42	40.00'	68.09'	45.64'	60.16'	S41°24'59"E	97°31'59"
C43	40.00'	62.68'	39.85'	56.46'	N44°55'41"E	89°46'42"

LINE TABLE		
LINE	BEARING	LENGTH
L1	N64°10'06"W	13.22'
L2	S90°00'00"W	11.04'
L3	S85°48'22"W	39.54'
L4	S83°36'33"W	28.27'
L5	S65°43'40"W	29.33'

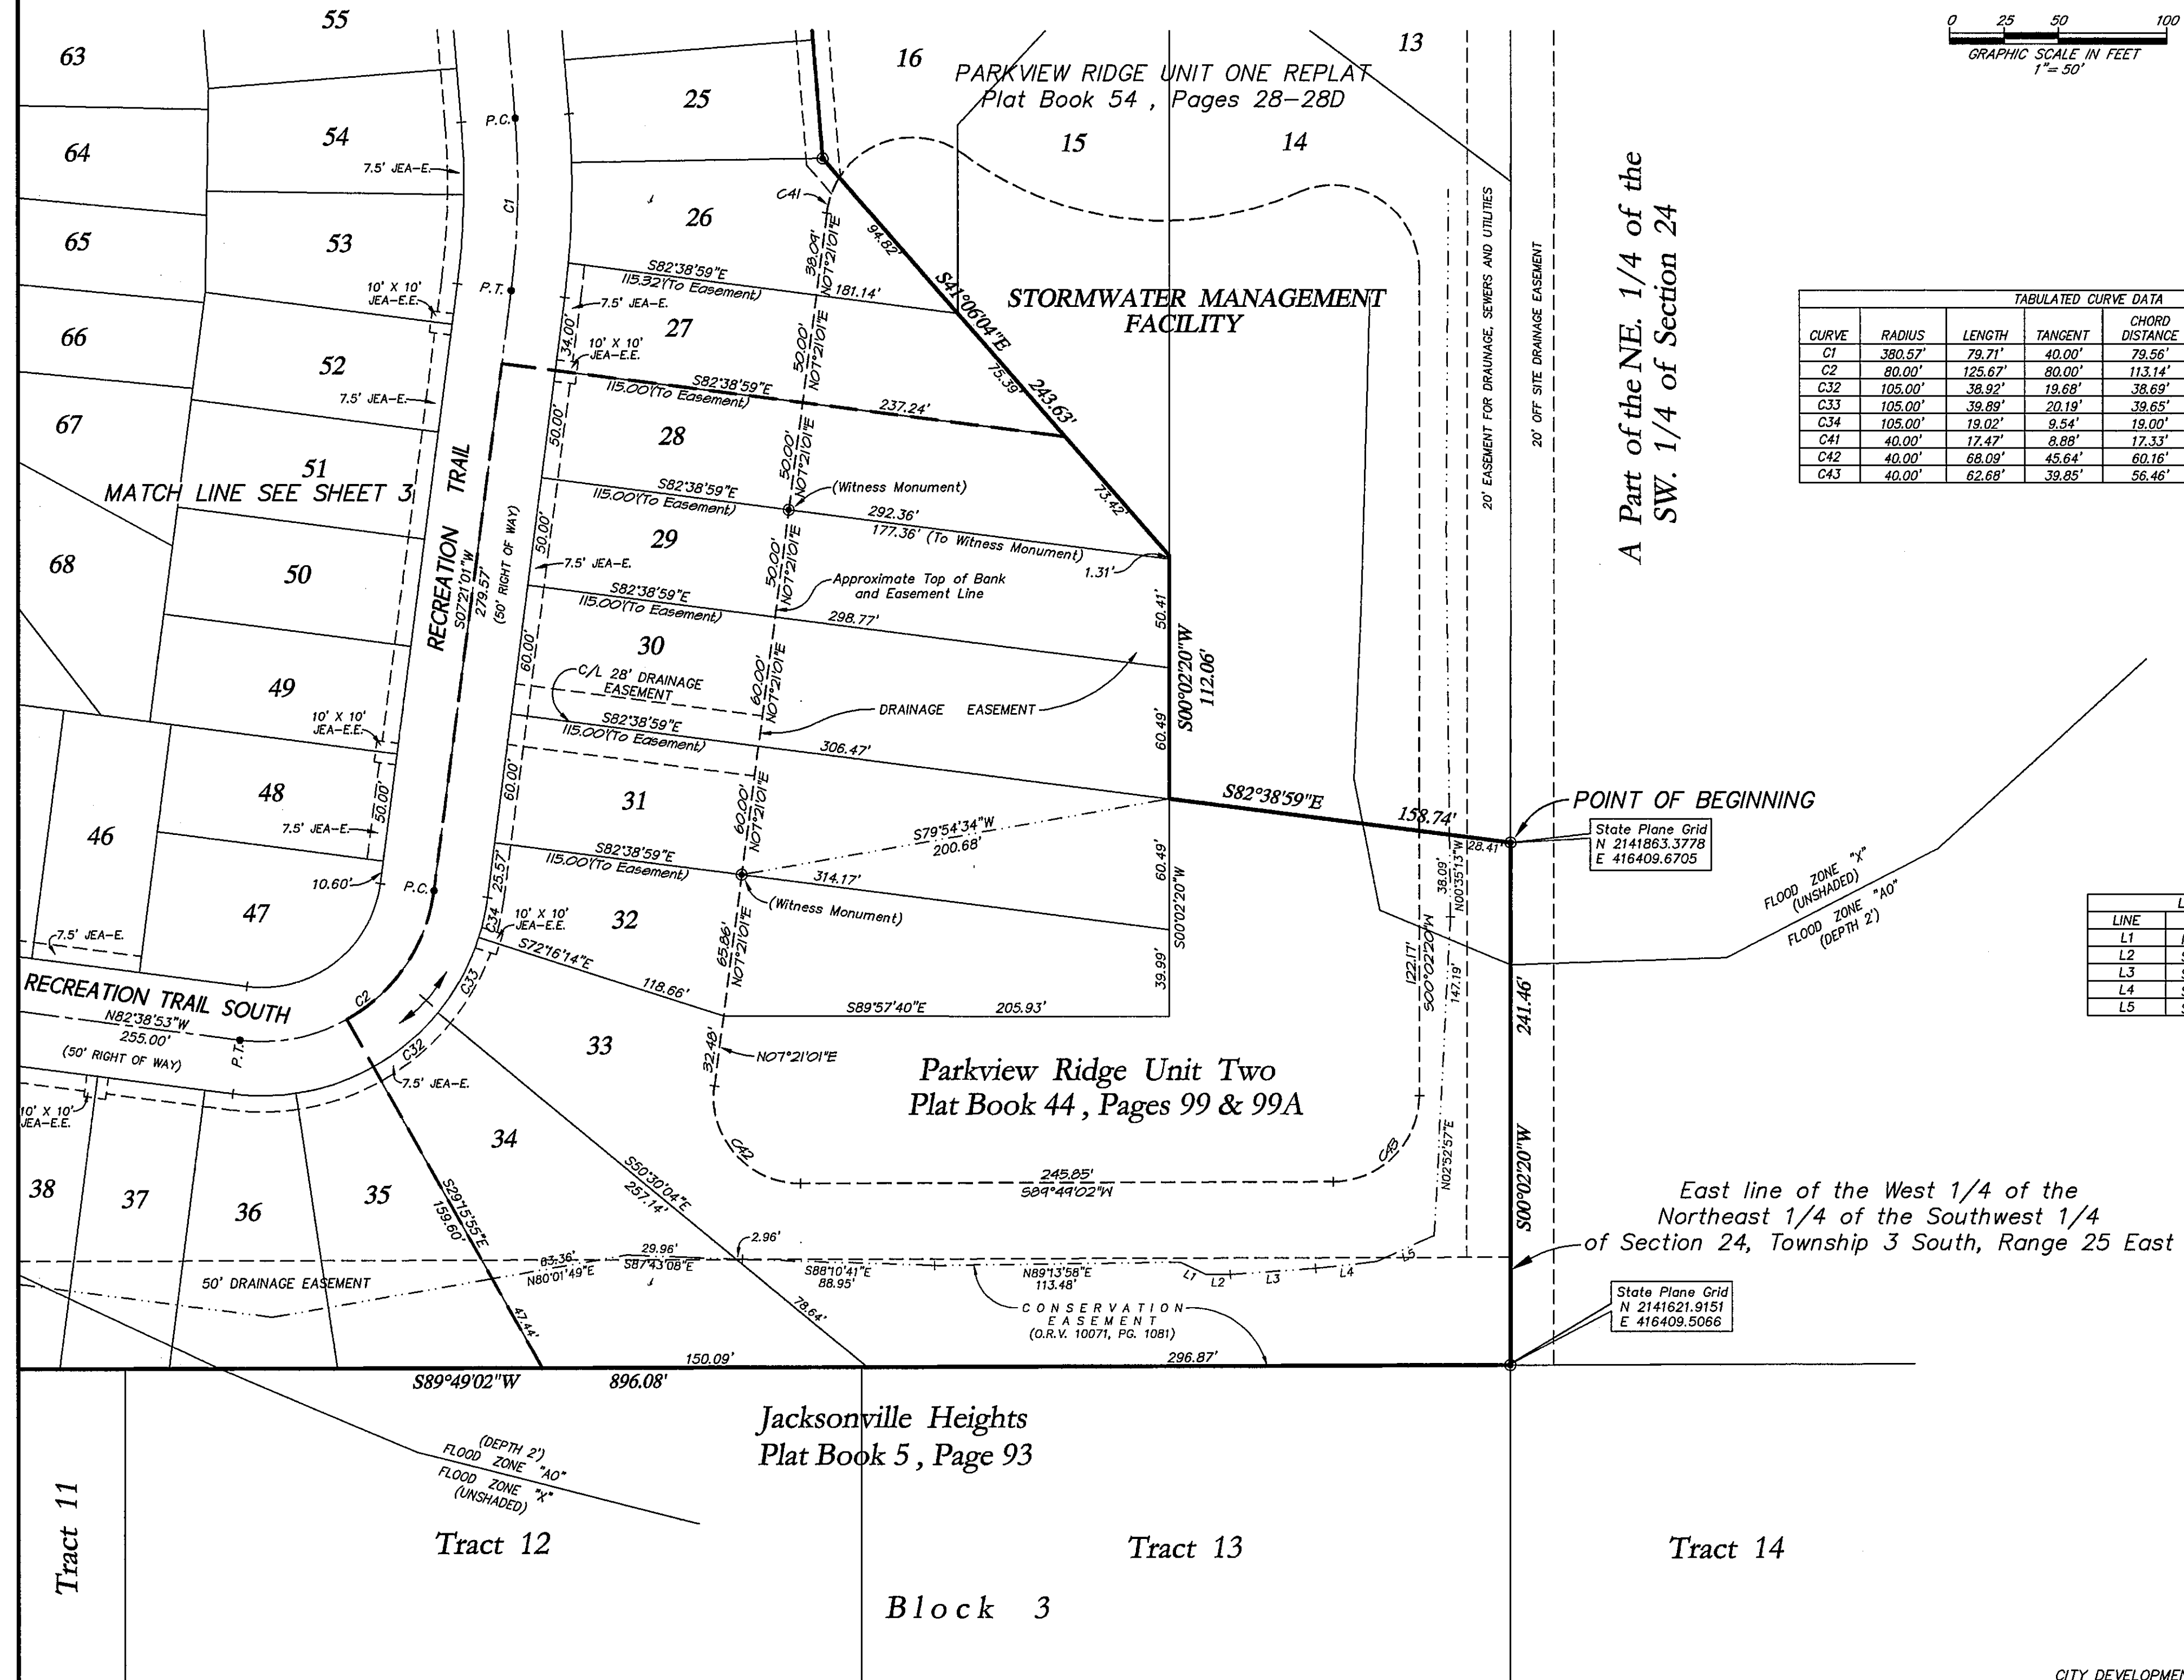

PREPARED BY:
RICHARD A. MILLER & ASSOCIATES
PROFESSIONAL LAND SURVEYORS
6701 BEACH BLVD., SUITE #200
JACKSONVILLE, FLORIDA 32216
FAX (904) 721-5758
TELEPHONE (904) 721-1226

CITY DEVELOPMENT NO. 5164.2 - PSD NO. 00-031