



BEING A SUBDIVISION OF TRACT "B", BLOCK 6, AS SHOWN ON MAP OF WESTFIELD UNIT 3 RECORDED IN PLAT BOOK 23, PAGE 23 OF THE CURRENT PUBLIC RECORDS OF DUVAL COUNTY, FLORIDA, TOGETHER WITH THAT UNNUMBERED PARCEL IN BLOCK 1, AS SHOWN ON MAP OF WESTFIELD UNIT 1 RECORDED IN PLAT BOOK 22, PAGE 90 OF SAID PUBLIC RECORDS.

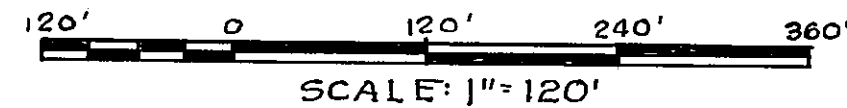

APPROVED  
DATE July 1, 1952  
BY: [Signature]  
COUNTY ENGINEER  
[Signature]  
COUNTY ATTORNEY

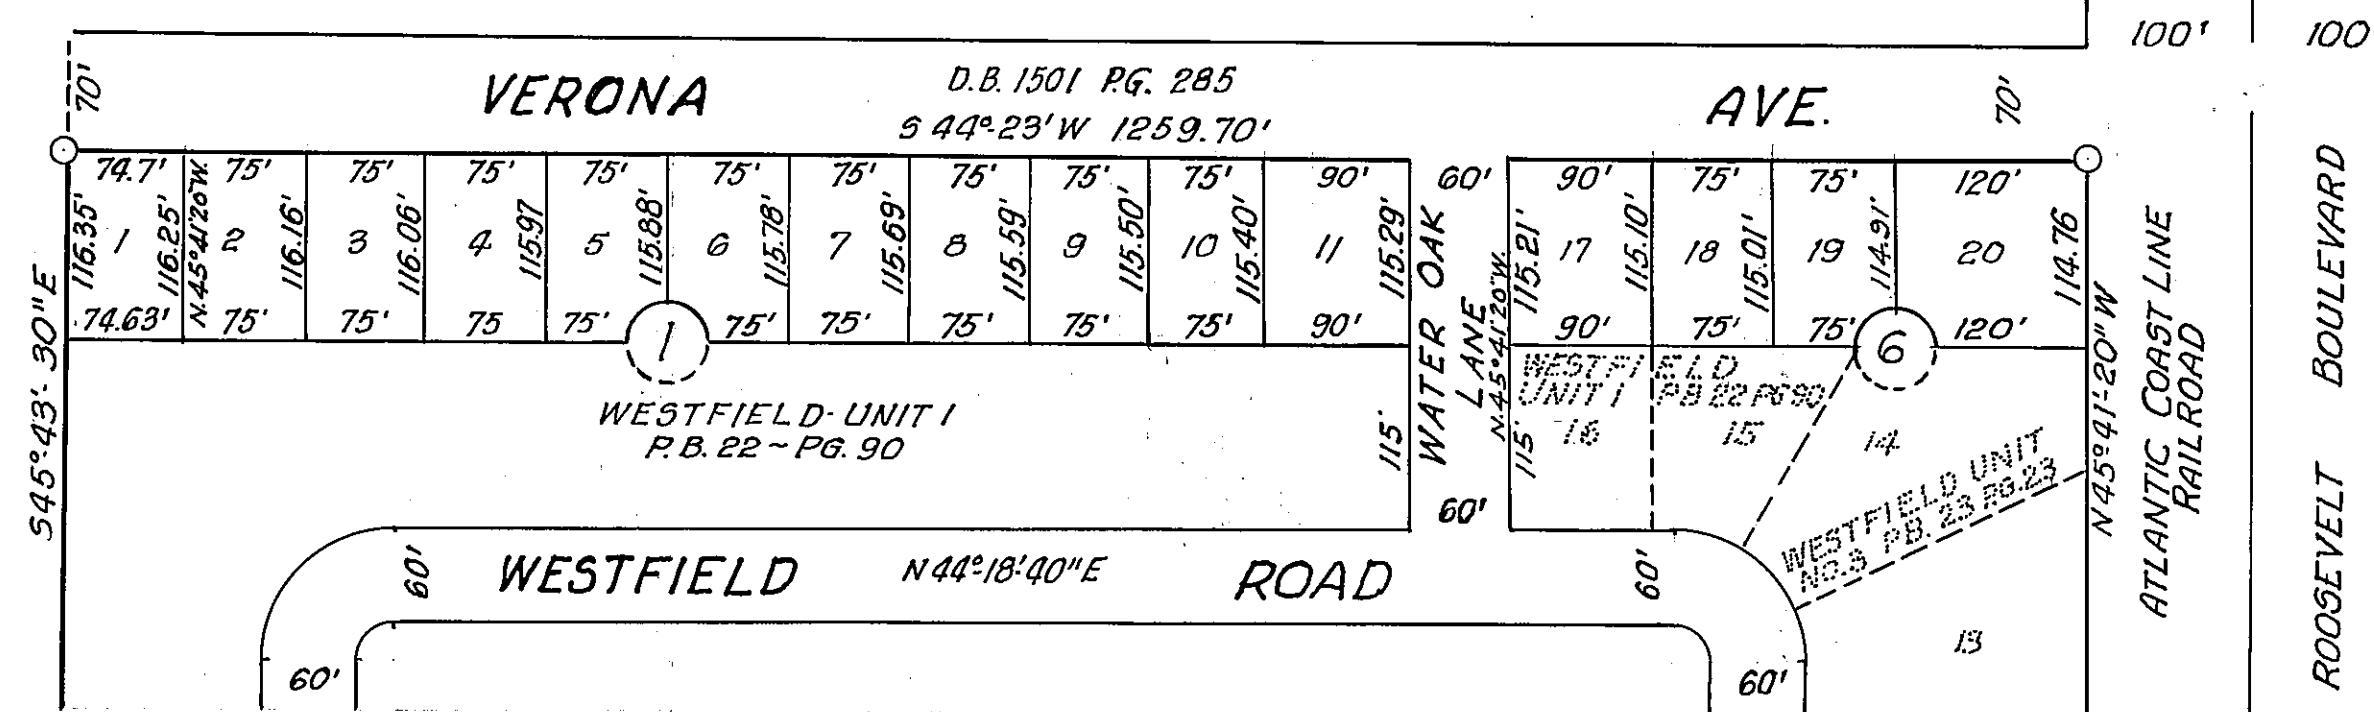

ADOPTION AND DEDICATION  
THIS IS TO CERTIFY THAT C. C. ESTATES INC. A CORPORATION UNDER THE LAWS OF THE STATE OF FLORIDA IS THE LAWFUL OWNER OF THE LANDS DESCRIBED IN THE CAPTION HEREOF AND THAT IT HAS CAUSED THE SAME TO BE SURVEYED AND SUBDIVIDED AND THIS PLAT MADE IN ACCORDANCE WITH SAID SURVEY IS HEREBY ADOPTED AS THE TRUE AND CORRECT PLAT OF SAID LANDS AND ALL ROADS SHOWN ON SAID PLAT ARE HEREBY IRREVOCABLY AND WITHOUT RESERVATIONS DEDICATED TO THE COUNTY OF DUVAL AND ITS SUCCESSORS.  
IN WITNESS WHEREOF C. C. ESTATES INC. HAS CAUSED THESE PRESENTS TO BE SIGNED BY ITS PRESIDENT AND SECRETARY RESPECTIVELY, BY AND WITH AUTHORITY OF IT'S BOARD OF DIRECTORS, IN IT'S NAME AND WITH IT'S CORPORATE SEAL AFFIXED THIS 30<sup>th</sup> DAY OF JUNE A.D. 1952.

SIGNED AND SEALED  
IN THE PRESENCE OF  
Juliet B. Kidd  
Elizabeth Chapman WITNESSES

C. C. ESTATES INC.  
R. Eugene Orr  
PRESIDENT  
Hugh Alderman  
SECRETARY

STATE OF FLORIDA  
COUNTY OF DUVAL  
I HEREBY CERTIFY THAT ON THIS 30<sup>th</sup> DAY OF JUNE A.D. 1952 PERSONALLY APPEARED BEFORE ME AN OFFICER DULY AUTHORIZED TO ADMINISTER OATHS AND TAKE ACKNOWLEDGEMENTS R. EUGENE ORR AND HUGH ALDERMAN RESPECTIVELY PRESIDENT AND SECRETARY OF C. C. ESTATES INC. A CORPORATION UNDER THE LAWS OF THE STATE OF FLORIDA, TO ME WELL KNOWN TO BE THE PERSONS DESCRIBED IN AND WHO EXECUTED THE FOREGOING DEDICATION AND WHO SEVERALLY ACKNOWLEDGED BEFORE ME THAT THEY EXECUTED THE SAME FREELY AND VOLUNTARILY AS SUCH OFFICERS FOR THE USES AND PURPOSES THEREIN EXPRESSED AND THAT THEY AFFIXED HERETO THE OFFICIAL SEAL OF SAID CORPORATION.  
WITNESS MY SIGNATURE AND OFFICIAL SEAL AT JACKSONVILLE, IN THE COUNTY OF DUVAL AND STATE OF FLORIDA.

Juliet B. Kidd  
NOTARY PUBLIC STATE OF FLORIDA AT LARGE  
MY COMMISSION EXPIRES Mar. 8 1954

THIS IS TO CERTIFY THAT THE ABOVE PLAT IS A CORRECT REPRESENTATION OF THE LANDS SURVEYED AND PLATTED AND DESCRIBED ABOVE AND THAT PERMANENT REFERENCE MONUMENTS HAVE BEEN PLACED ACCORDING TO THE LAWS OF THE STATE OF FLORIDA AND THAT ALL THE DUVAL COUNTY ZONING RULES AND REGULATIONS HAVE BEEN COMPLIED WITH.  
SIGNED THIS 30<sup>th</sup> DAY OF JUNE A.D. 1952.

R. L. CROASDELL AND CO. (NOT INC.)  
Robert H. Cheek  
REGISTERED SURVEYOR  
CERTIFICATE NO. 708

EXAMINED AND APPROVED THIS 1<sup>st</sup> DAY OF JULY A.D. 1952 BY THE BOARD OF COUNTY COMMISSIONERS OF DUVAL COUNTY, FLORIDA.

BY Leonard W. Thomas CHAIRMAN  
BY T. Murphy Brown EX OFFICIO CLERK

875-246-A

I HEREBY CERTIFY THAT THIS PLAT HAS BEEN EXAMINED AND THAT IT COMPLIES IN FORM WITH CHAPTER NO. 10275 LAWS OF FLORIDA OF 1925 AND IS FILED FOR RECORD AND RECORDED IN PLAT BOOK NO. 23 PAGE NO. 57 OF THE PUBLIC RECORDS OF DUVAL COUNTY, FLORIDA, THIS 27<sup>th</sup> DAY OF JULY A.D. 1952.

Leonard W. Thomas  
CLERK  
T. Murphy Brown  
DEPUTY CLERK

NOTE

PERMANENT REFERENCE MONUMENTS SHOWN THUS O

